



CITY OF TAMPA

Pam Iorio, Mayor

CONTRACT ADMINISTRATION DEPARTMENT

David L. Vaughn, AIA, Director

ADDENDUM NO. 1

DATE: August 13, 2010

Contract 10-C-00052; Lakeshore Pump Station Rehabilitation

Bidders on the above referenced project are hereby notified that the following addendum is made to the Contract Documents. BIDS TO BE SUBMITTED SHALL CONFORM TO THIS NOTICE.

- Item 1: Insert, on page I-1b, in I-1.10, in the blank in the first line, the figure "30.0"
- Item 2: Insert, after page INS-2, the attached SLBE Goal Setting Firms list.
- Item 3: Replace plan sheets 7 and 8 with the attached revised plan sheets.
- Item 4: Replace note 14 on sheet 3 of the plans with the note below: " All proposed plug valves shall be Dezurik, 100% full port eccentric plug valves (PEF). This equipment is a standardized item at this facility and no "or equal" submittals will be considered. "

This addendum shall be included in and attached to the inside cover of the Contract Documents by and upon which bids are submitted.

All other provisions of the Contract Documents and Specifications not in conflict with this Addendum shall remain in full force and effect. Questions are to be e-mailed to Contract Administration@tampagov.net.

Jim Greiner

Jim Greiner, P.E., Contract Manager

City of Tampa MBD Office

SLBE Goal Setting Firms

as of 8/12/2010



ELECTRICAL SERVICES

Pratt's Electric, Inc.

7046 B W. Hillsborough Avenue
Tampa, FL 33634

Phone (813) 901-8185
Fax (813) 884-5060
E-mail pelec10268@aol.com

Federal Number 59-3474841

Minority Small Business

Contact Joe Cruz

All-In-One Electric

1201 W Waters Ave.
Tampa, FL 33604

Phone (813) 849-6331
Fax (813) 514-0473
E-mail allinoneelectric@msn.com

Federal Number 04-3689273

Minority Small Business

Contact Rodney Jones

Minbe Co., Inc.

3601 N. Nebraska Ave.
Tampa, FL 33603

Phone (813) 223-6582
Fax (813) 224-0388
E-mail cmenendez@borrellelectric.com

Federal Number 20-1138165

Minority Small Business

Contact Carlos Menendez

Hector Delgado Electric Inc.

P.O. Box 1288
Lutz, FL 33548

Phone (813) 242-8999
Fax (813) 876-4787
E-mail hectoriii@delgadoelectric.com

Federal Number 20-0448733

Minority Small Business

Contact Hector Delgado, III

JDP Electric, Inc.

6600 N. Florida Avenue
Tampa, FL 33604

Phone (813) 234-4004
Fax (813) 236-0394
E-mail jdpinc@tampabay.rr.com

Federal Number 59-3511620

Minority Small Business

Contact Jeffrey Priede

A. Williams Electrical & Controls, Inc.

9115 Lazy Lane
Tampa, FL 33614

Phone (813) 514-8250
Fax (813) 514-8251
E-mail andre@awilliamselectric.com

Federal Number 59-3506280

Minority Small Business

Contact Andre Williams

Mandy Electric, Inc.

9353 E. Fowler Ave.
Thonotosassa, FL 33592

Phone (813) 264-9234
Fax (813) 333-9701
E-mail lhernandez@mandyselectric.com

Federal Number 59-2914874

Minority Small Business

Contact Armando Hernandez

City of Tampa MBD Office

SLBE Goal Setting Firms

as of 8/12/2010



PAINTING AND OTHER SERVICES, INTERIOR & EXTERIOR

Usama Specialty Finishes, Inc.

P. O. Box 1748
Safety Harbor, FL 34695-1748

Phone (727) 725-9005
Fax (727) 726-7363
E-mail usama57@verizon.net

Minority Small Business
Contact Muqit Usama

Federal Number 59-2877558

West Star Painting, Inc.

1717 Virginia Ave.
Palm Harbor, FL 34683

Phone (727) 253-4637
Fax (727) 772-7417
E-mail weststarpainting@aol

Minority Small Business
Contact Flora Giannas

Federal Number 59-3295920

On Site Coatings & Renovations, Inc.

P. O. Box 340469
Tampa, FL 33694

Phone (813) 880-9550
Fax (888) 845-3270
E-mail onsitecorp@onsitecorporation.com

Minority Small Business
Contact Gustavo Amaya

Federal Number 59-3499517

Commercial Construction of Tampa, Inc.

4712 Mullins Rd.
Tampa, FL 33614

Phone (813) 888-9852
Fax (813) 885-7490
E-mail pippinwork@aol.com

Minority Small Business
Contact Pippin Haseman

Federal Number 59-3093359

Pizzazz Painting, Inc.

8701 Eagle Cove Court
Tampa, FL 33635

Phone (813) 818-7780
Fax (813) 818-9519
E-mail pizzazzpainting@gmail.com

Minority Small Business
Contact Peter Atenza

Federal Number 59-3176597

Budget Painting & Waterproofing, Inc.

P. O. Box 2635
Lutz, FL 33548

Phone (813) 948-6448
Fax (813) 948-6255
E-mail terryresina@yahoo.com

Minority Small Business
Contact Terry Resina

Federal Number 01-0705211

Harry's Painting & Enterprises, Inc.

5250 Aveny Road
New Port Richey, FL 34652

Phone (727) 848-1950
Fax (727) 847-3474
E-mail hp@harryspainting.com

Minority Small Business
Contact Sherrie Satterfield

Federal Number 59-2820441

City of Tampa MBD Office

SLBE Goal Setting Firms

as of 8/12/2010



PAINTING AND OTHER SERVICES, INTERIOR & EXTERIOR

Diversified Coatings & Finishes, Inc.

12540 Green Oak Lane
Dade City, FL 33525

Phone (813) 494-5543
Fax (352) 567-1718
E-mail bobcookdcf@gmail.com

Federal Number 59-3460053
Minority Small Business
Contact Bob Cook

Federico's Painting Corp

6615 Winding Oak Dr.
Tampa, FL 33625

Phone (813) 908-1404
Fax (813) 908-1404
E-mail federico_de_la_pava@hotmail.com

Federal Number 20-3279278
Minority Small Business
Contact Federico De La Pava

Gulf Coast Contracting, LLC

P. O. Box 2178
Tarpon Springs, FL 34688-2178

Phone (727) 938-6081
Fax (727) 937-0967
E-mail gulfcostoff1@aol.com

Federal Number 20-1424580
Minority Small Business
Contact Manuel Gialousis

C&C Painting Contractors Inc.

5422 Theresa St.
Tampa, FL 33615

Phone (813) 886-7100
Fax (813) 886-7102
E-mail carlos@ccpainting.com

Federal Number 59-3617521
Minority Small Business
Contact Carlos Cubas

S & H Painting & Contracting

2005 E. Mulberry Dr. Apt B
Tampa, FL 33604

Phone (813) 412-9318
Fax (813) 388-4456
E-mail harveycallaway@aol.com

Federal Number 77-0702806
Minority Small Business
Contact Harvey Callaway

CMK Construction, Inc.

5761 Dolores Dr.
Holiday, FL 34690

Phone (727) 243-9234
Fax (727) 848-2026
E-mail cmkinc@verizon.net

Federal Number 20-1609262
Minority Small Business
Contact Manuel Kavouklis

Haygood Painting Co., Inc.

1704 E Northfold St.
Tampa, FL 33610-1238

Phone (813) 237-6248
Fax (813) 238-8847
E-mail haygoodpainting@aol.com

Federal Number 59-3038507
Minority Small Business
Contact Michael Haygood

City of Tampa MBD Office

SLBE Goal Setting Firms

as of 8/12/2010



PAINTING AND OTHER SERVICES, INTERIOR & EXTERIOR

Above the Rest Contractors

301 B Whitehall Court
Tampa, FL 33604

Phone (813) 810-9703
Fax

Fax

E-mail frednang@gmail.com

Federal Number 26-4998021

Minority Small Business

Contact Fred Ferrer

Kimszal Contracting Inc.

3435 Chessington Drive
Land O' Lakes, FL 34638

Phone (813) 949-1750
Fax (813) 948-0451

Fax (813) 948-0451

E-mail edkimszal@msn.com

Federal Number 20-3450022

Minority Small Business

Contact Edward Kimszal

PIPE AND PIPE FITTINGS

Reich Construction Services, Inc.

P.O. Box 1047
Largo, FL 33779-1047

Phone (727) 531-1378
Fax (727) 531-1089

Fax (727) 531-1089

E-mail mir713@verizon.net

Federal Number 59-3557617

Minority Small Business

Contact Mary-Irene Reich

2 Meyer Corp.

6308 Lake Sunrise Dr.
Apollo Beach, FL 33572

Phone (813) 645-3150
Fax (813) 645-5634

Fax (813) 645-5634


E-mail Renatonjfr@aol.com


Federal Number 56-2384669

Minority Small Business

Contact Melissa Gugliotti

SLBE Contract Goal

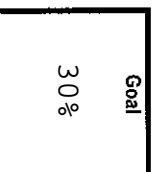

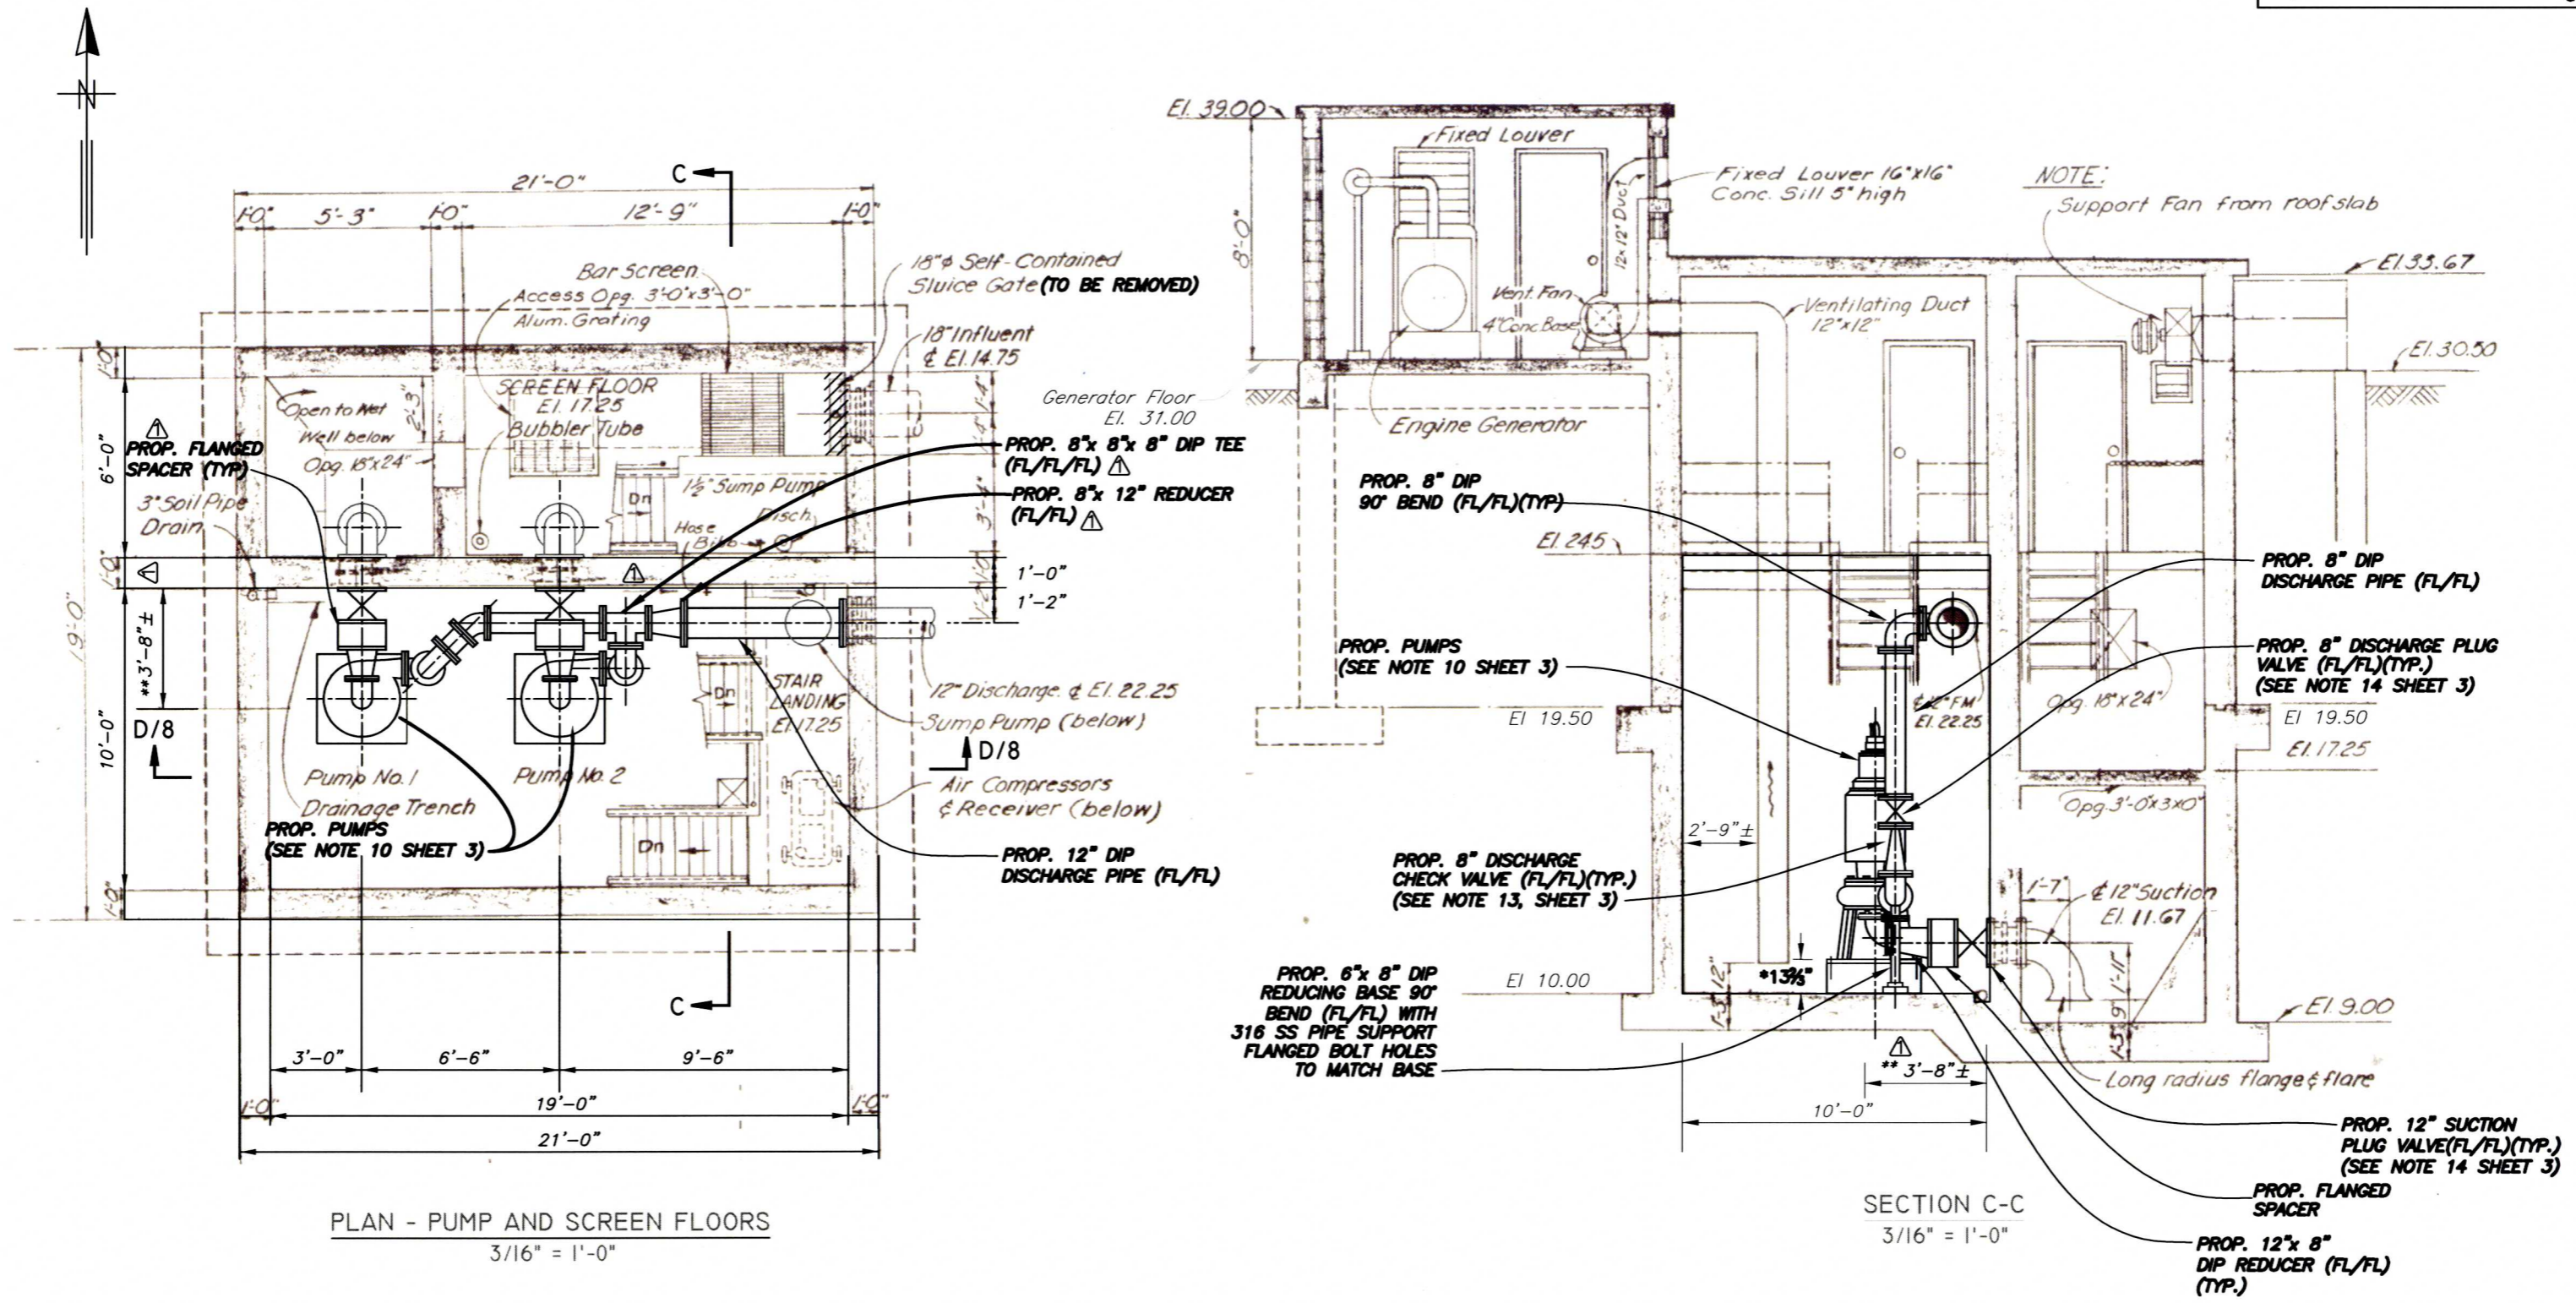

PLAN - PUMP AND SCREEN FLOORS
3/16" = 1'-0"


SECTION C-C
3/16" = 1'-0"

* PROP. CONCRETE PEDESTAL HEIGHT AS REQUIRED TO MATCH EXISTING SUCTION PIPE. SEE CONCRETE PUMP PEDESTAL DETAIL, SHEET 9.

** PROP. FLANGED SPACER LENGTH AS REQUIRED TO ACCOMMODATE PROPOSED PUMP LOCATION AND TO MATCH EXISTING 12" DISCHARGE FLANGE

User: SSTF Drawing Name: C:\Program Files\AutoCAD Civil 3D 2010\DWG files\PS-Signed Set\5348-Sheet 03&05-08.dwg, dwg
Layout- Aug 13, 2010 - 11:58am CTB - WW.CTB

JACINTO CARLOS FERRAS, P.E. #49454 DESIGN DIVISION HEAD WASTEWATER DEPARTMENT	No.	DATE	REVISIONS	DES: CLB	CITY of TAMPA WASTEWATER DEPARTMENT	LAKE SHORE PUMPING STATION REHABILITATION PROPOSED PLAN & SECTION	W.O. 5348
	3			DRN: JHJ			SHEET
	2			CKD: JF			7
	Δ	08/13/10	REVISED DISCHARGE PIPING AND ADDED NOTE	DATE: 8/13/10			

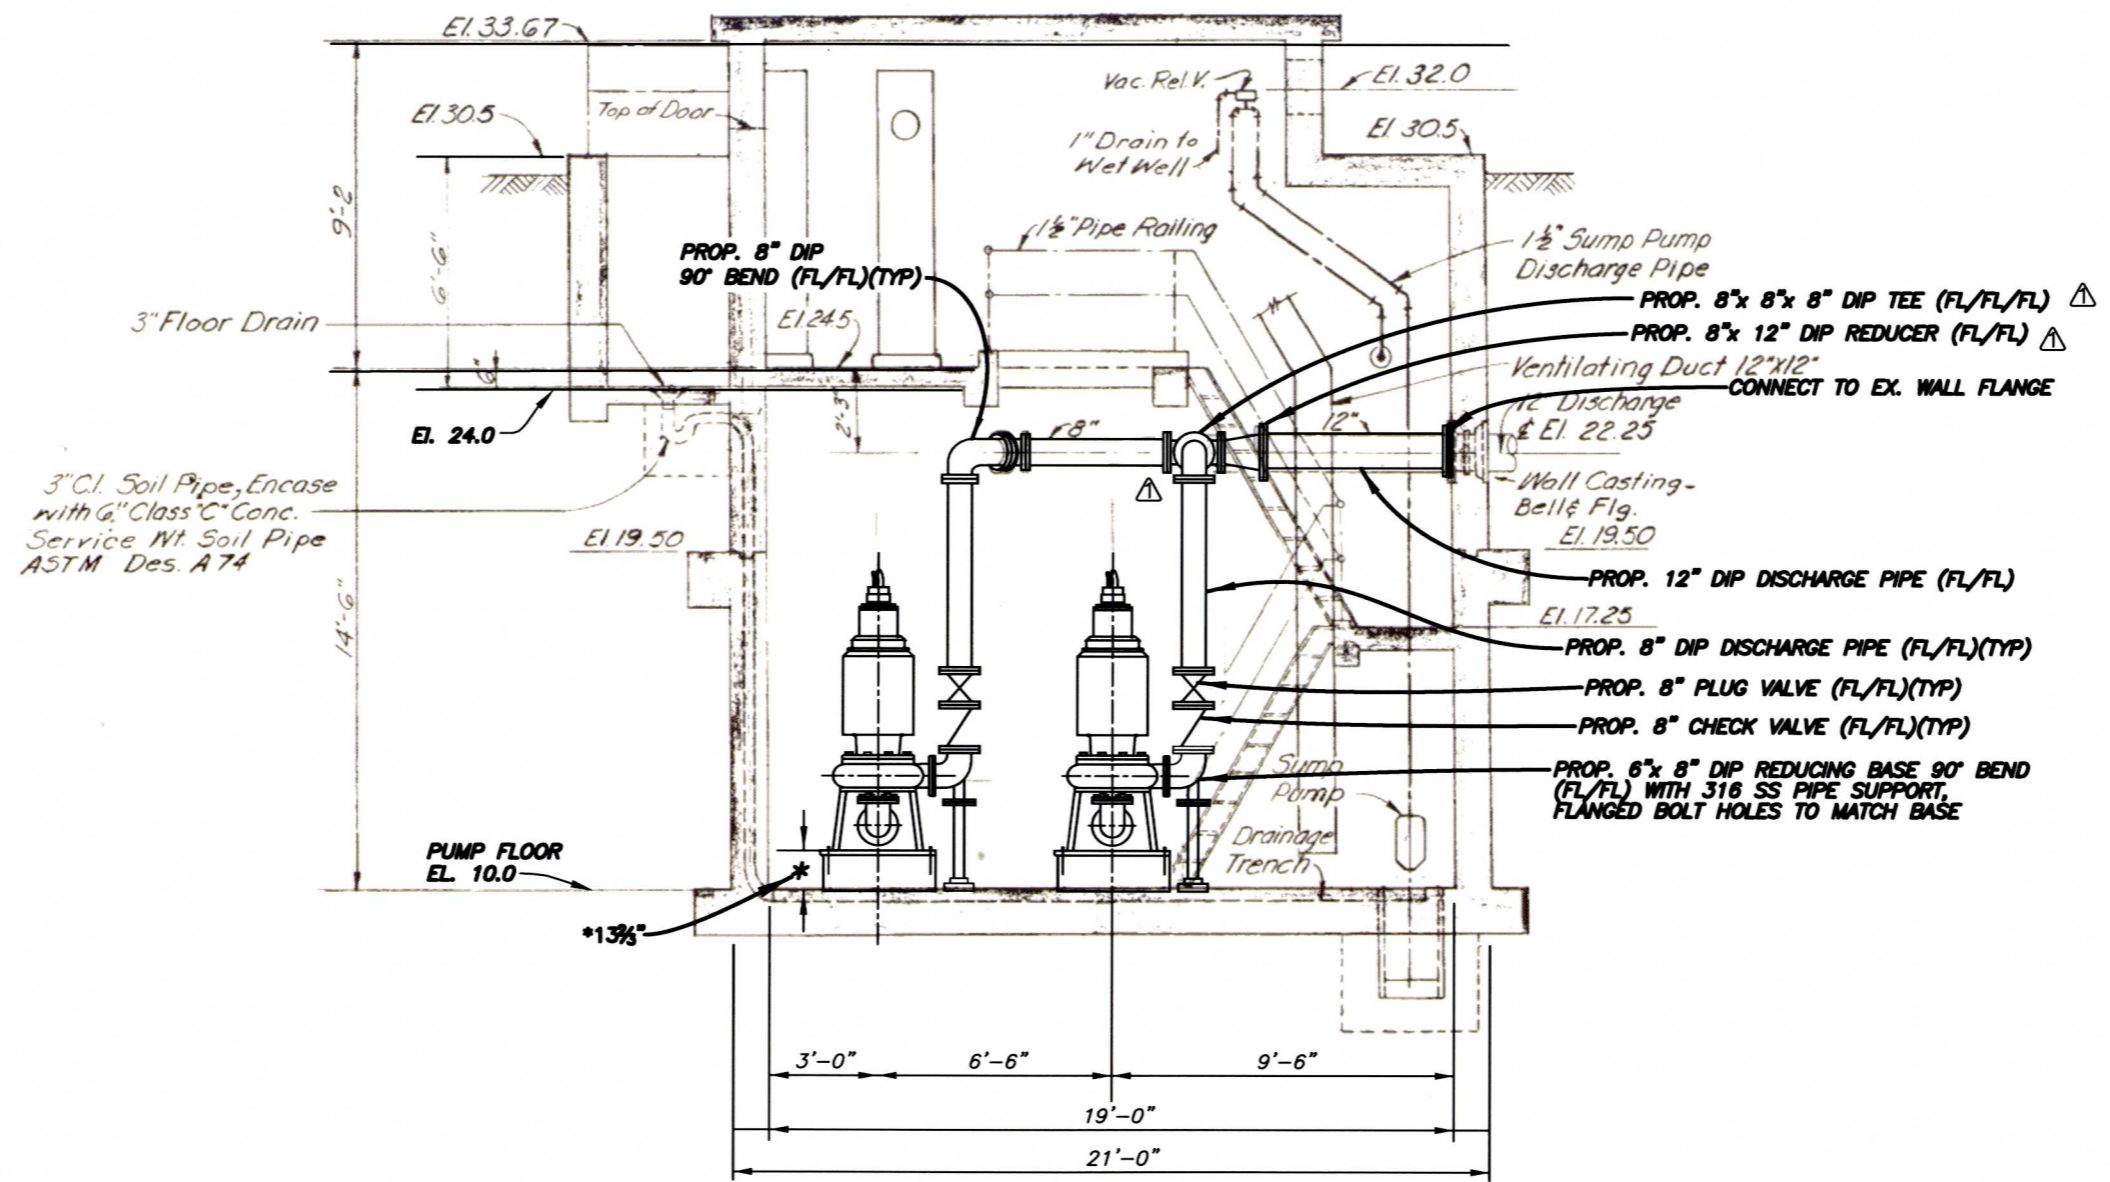

* PROP. CONCRETE PEDESTAL HEIGHT AS REQUIRED TO MATCH EXISTING SUCTION PIPE. SEE CONCRETE PUMP PEDESTAL DETAIL, SHEET 9.

User: SSTF Drawing Name: C:\Program Files\Autocad Civil 3D 2010\DWG files\PS Lake Shore PS-Signed Set\5348-Sheet 03&05-08.dwg.dwg Layout - Aug 13, 2010 - 11:58am CTB - MW.CTB

JACINTO CARLOS FERRAS, P.E. #49454 DESIGN DIVISION HEAD WASTEWATER DEPARTMENT	No.	DATE	REVISIONS	DES: CLB DRN: JHJ CKD: JF DATE: 8/13/10	CITY of TAMPA WASTEWATER DEPARTMENT	LAKE SHORE PUMPING STATION REHABILITATION PROPOSED SECTION D/7	W.O. 5348
	3						SHEET
	2						8
	△	08/13/10	REVISED DISCHARGE PIPING				