


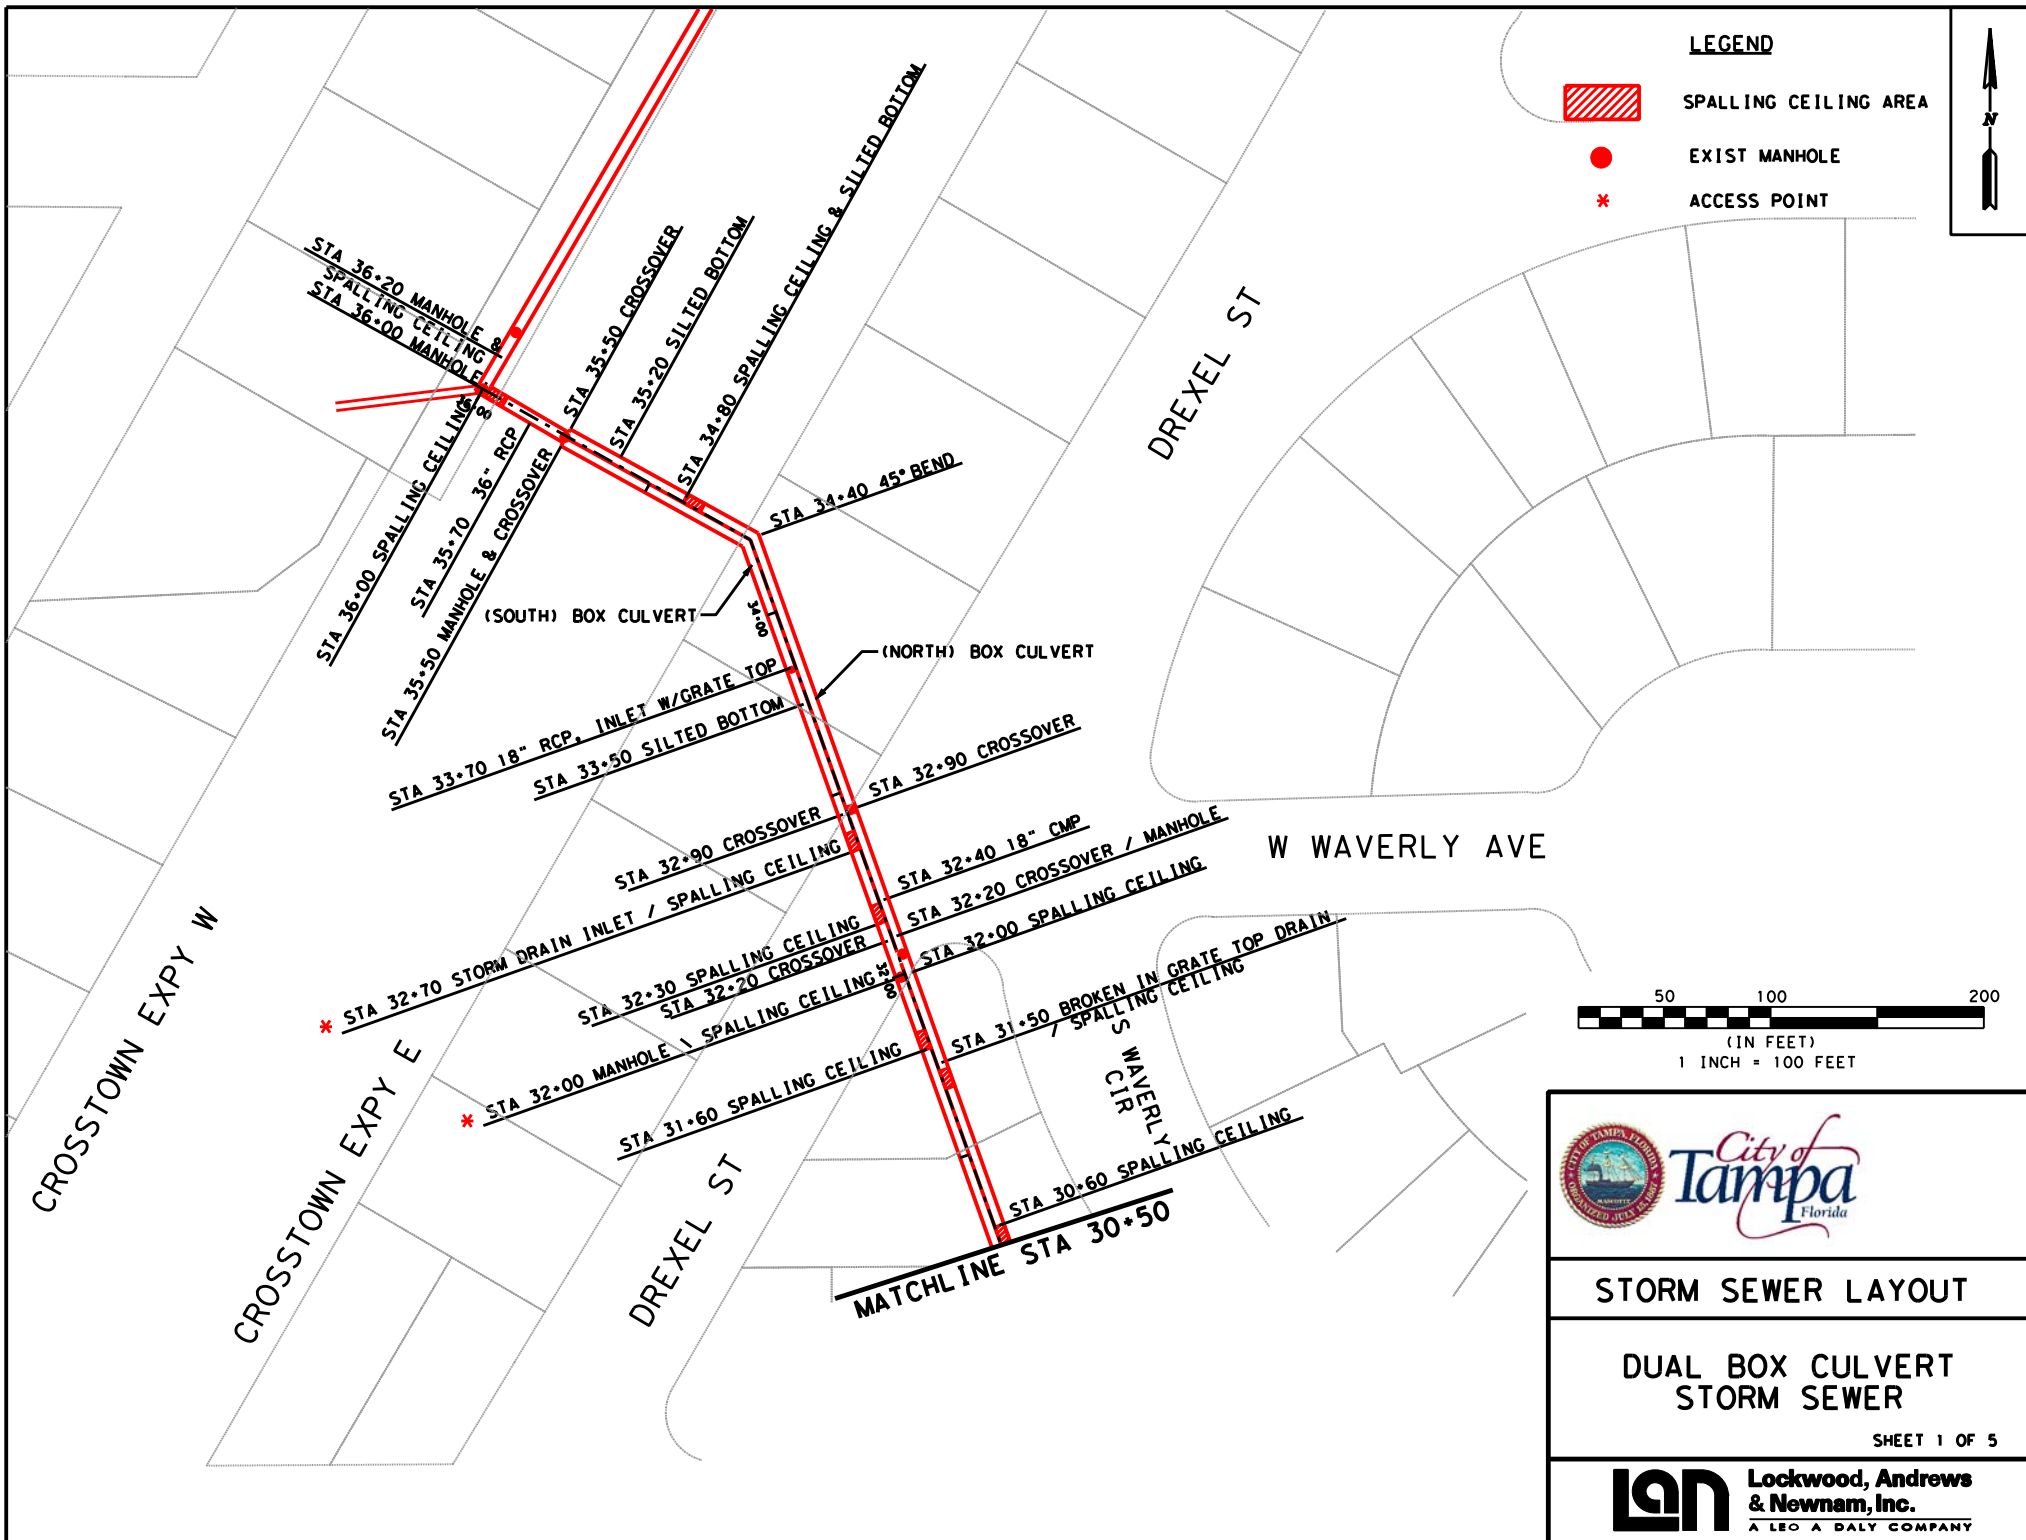
City of Tampa
Florida

OVERALL SITE LAYOUT




**DUAL BOX CULVERT
STORM SEWER**




**Lockwood, Andrews
& Newnam, Inc.**
A LEO A DALY COMPANY



LEGEND


-  SPALLING CEILING AREA
-  EXIST MANHOLE
-  ACCESS POINT

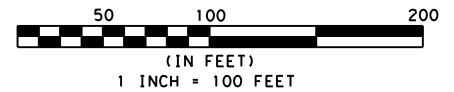

STORM SEWER LAYOUT

**DUAL BOX CULVERT
STORM SEWER**

SHEET 1 OF 5

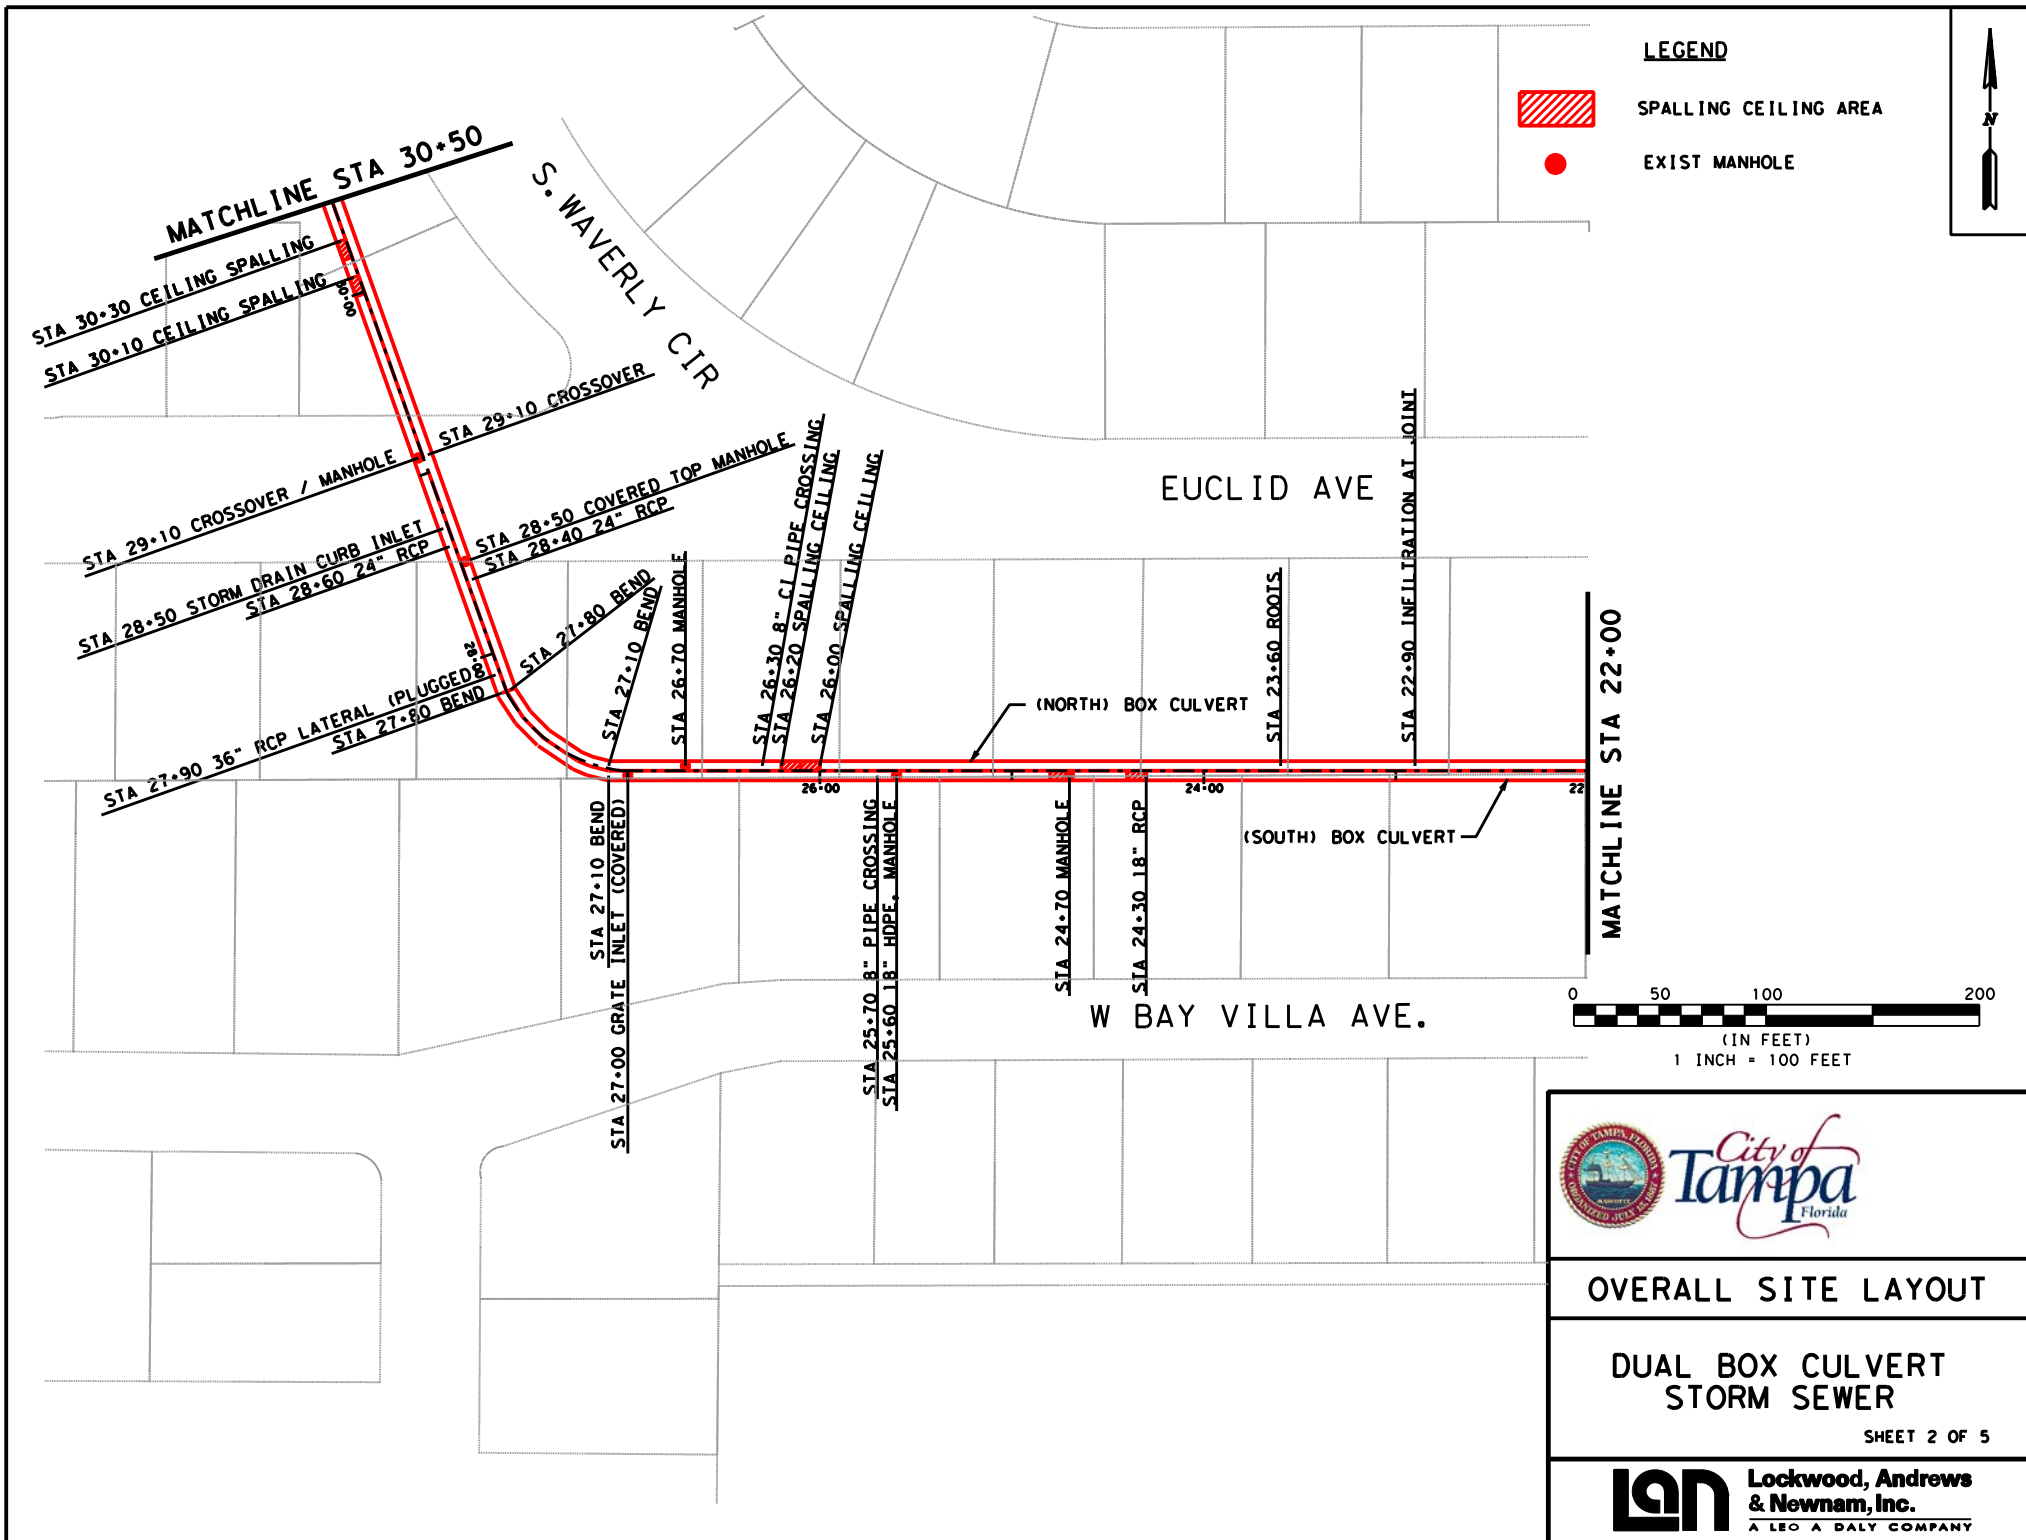



LEGEND



SPALLING CEILING AREA



EXIST MANHOLE

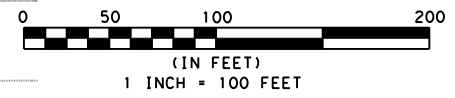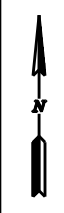



City of
Tampa
Florida


OVERALL SITE LAYOUT

DUAL BOX CULVERT
STORM SEWER



SHEET 2 OF 5

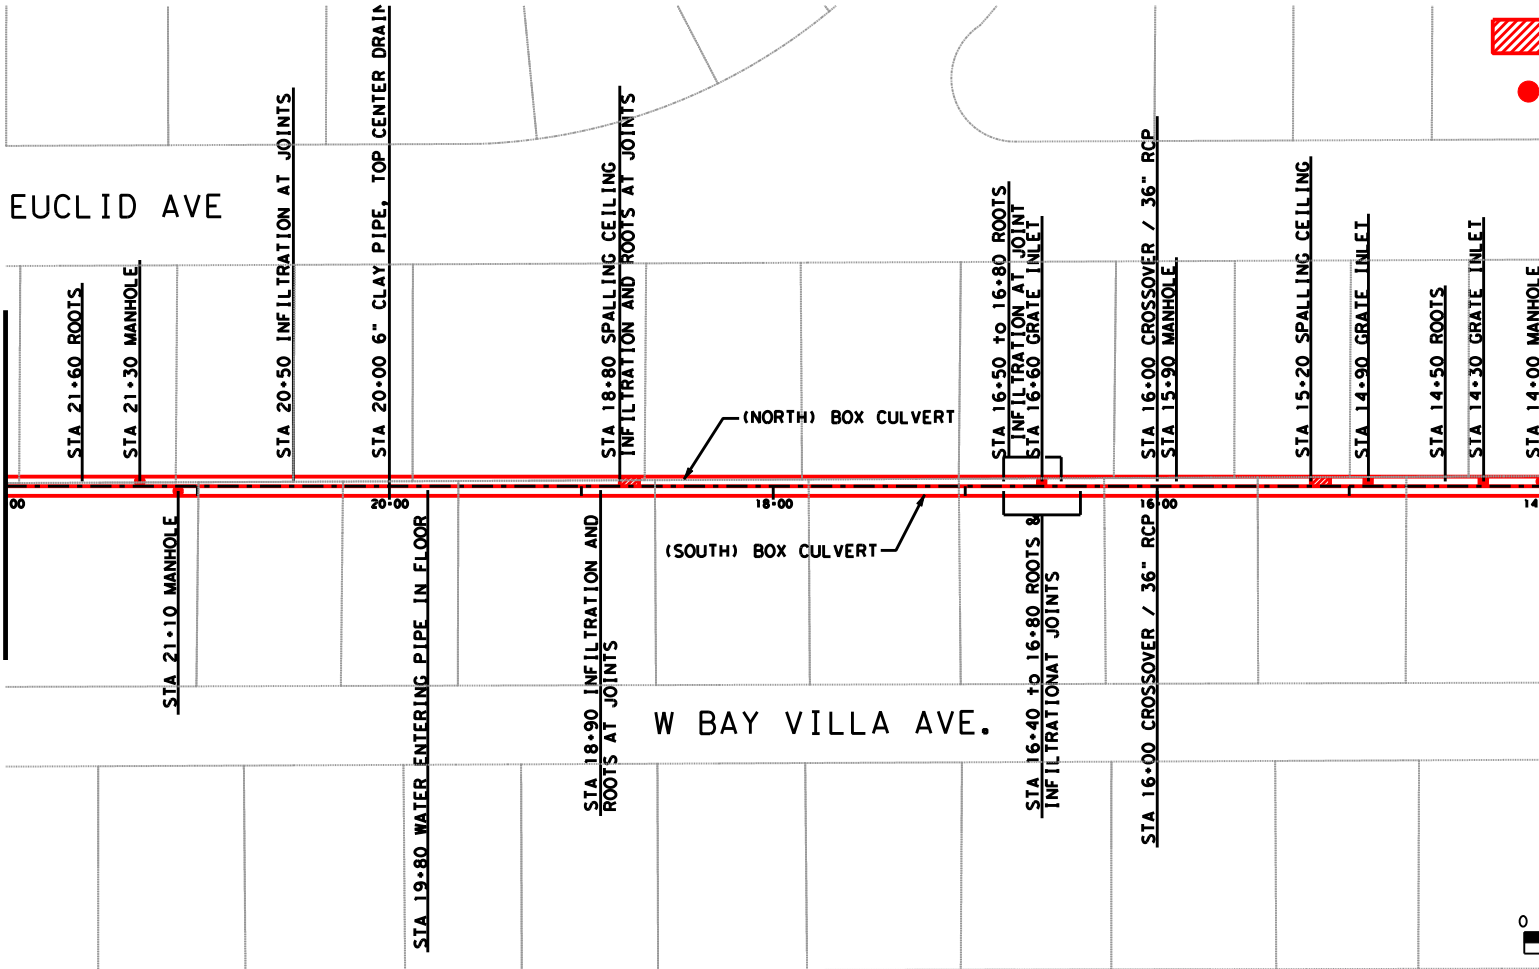

Lockwood, Andrews
& Newnam, Inc.
A LEO A DALY COMPANY



LEGEND

-  SPALLING CEILING AREA
-  EXIST MANHOLE





MATCHLINE STA 22+00

MATCHLINE STA 14+00

EUCLID AVE

W BAY VILLA AVE.

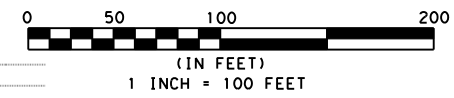




OVERALL SITE LAYOUT

**DUAL BOX CULVERT
STORM SEWER**

SHEET 3 OF 5



**Lockwood, Andrews
& Newnam, Inc.**
A LEO A DALY COMPANY

MATCHLINE STA 14+00

S. MACDILL AVE.

* STA 12-90 MANHOLE / TRANSITION
 STA 12-80 36" RCP
 STA 12-70 12" LATERAL (PLUGGED)
 STA 12-60 8" CL PIPE/TOP PIPE / SPALLING CEILING
 STA 12-50 24" RCP TIED INTO CURB INLET
 STA 12-40 4" CLAY PIPE
 STA 12-30 TRANSITION
 STA 12-20 WATER ENTERING PIPE THROUGH FLOOR
 STA 12-10 TRANSITION
 STA 12-80 TRANSITION
 STA 12-70 CURB INLET/24" RCP
 STA 12-60 8" CL PIPE CROSSING
 STA 12-50 MANHOLE W/PLYWOOD

STA 12-20 WATER ENTERING PIPE THROUGH FLOOR

STA 11-70 TRANSITION

STA 11-70 TRANSITION

STA 11-50 12" / 8" (PLUGGED), ROOTS

STA 11-00 TRANSITION

STA 10-60 TRANSITION

W BAY VILLA AVE.

(SOUTH) BOX CULVERT
 STA 9-70 6" DRAIN
 STA 9-60 6" DRAIN

EUCLID AVE

STA 8-70 INFILTRATION
 STA 8-50 INFILTRATION
 4" DRAIN INFILTRATION

STA 8-40 12" LATERAL (PLUGGED)
 STA 8-30 4" CLAY PIPE / SPALLING CEILING INFILTRATION

STA 8-60 4" PVC DRAIN (TOP)
 STA 8-50 SPALLING CEILING
 STA 8-40 SPALLING CEILING
 STA 8-30 MANHOLE

STA 8-00 SPALLING CEILING
 STA 7-80 MANHOLE / SPALLING CEILING

S. BARTLETT ST. STA 7-60 12" RCP (PLUGGED)

STA 7-00 12" RCP (PLUGGED)

(NORTH) BOX CULVERT

STA 6-50 12" LATERAL (PLUGGED)

STA 6-20 SPALLING CEILING

2" RCP (PLUGGED) / SPALLING CEILING

MATCHLINE STA 6+00

LEGEND





SPALLING CEILING AREA



EXIST MANHOLE



ACCESS POINT

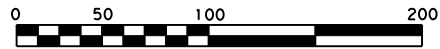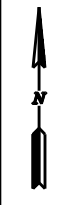

(IN FEET)
1 INCH = 100 FEET



City of Tampa
Florida

OVERALL SITE LAYOUT


DUAL BOX CULVERT
STORM SEWER

SHEET 4 OF 5






Lockwood, Andrews
& Newnam, Inc.
A LEO A DALY COMPANY

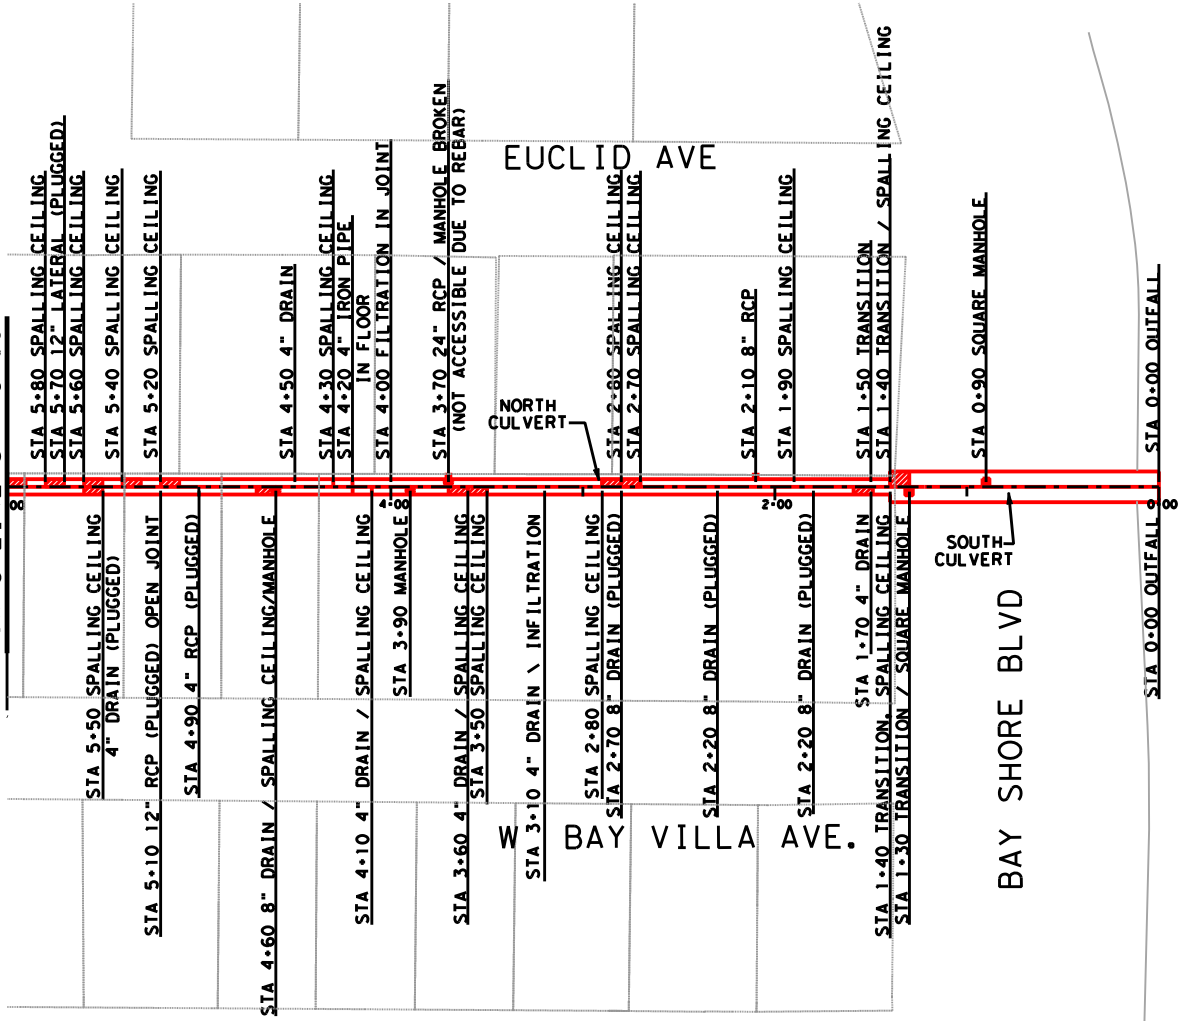MATCHLINE STA 6+00




LEGEND

-  SPALLING CEILING AREA
-  EXIST MANHOLE

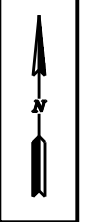

TAMPA BAY

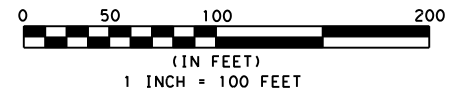

OVERALL SITE LAYOUT

DUAL BOX CULVERT
STORM SEWER

SHEET 5 OF 5