



CITY OF TAMPA

Bob Buckhorn, Mayor

CONTRACT ADMINISTRATION DEPARTMENT

Michael W. Chucran, Director

ADDENDUM NO. 3

DATE: August 28, 2015

12-C-00058; Channel District: 12th Street Wastewater Pump Station Improvements


Bidders on the above referenced project are hereby notified that the following addendum is made to the Contract Documents. BIDS TO BE SUBMITTED SHALL CONFORM TO THIS NOTICE.

- Item 1: The Bid Date for the above referenced project is hereby changed to September 8, 2015.
- Item 2: Plans, Sheet No. 001 – Cover Sheet, Index of Sheets: Add Sheet No. 006A and description “Driveway/Sidewalk Detail”.
- Item3: Insert into the Plans, the attached Sheet No. 006A – Driveway/Sidewalk Detail.

All other provisions of the Contract Documents and Specifications not in conflict with this Addendum shall remain in full force and effect. Questions are to be e-mailed to Contract Administration@tampagov.net.

Jim Greiner

Jim Greiner, P.E., Contract Management Supervisor

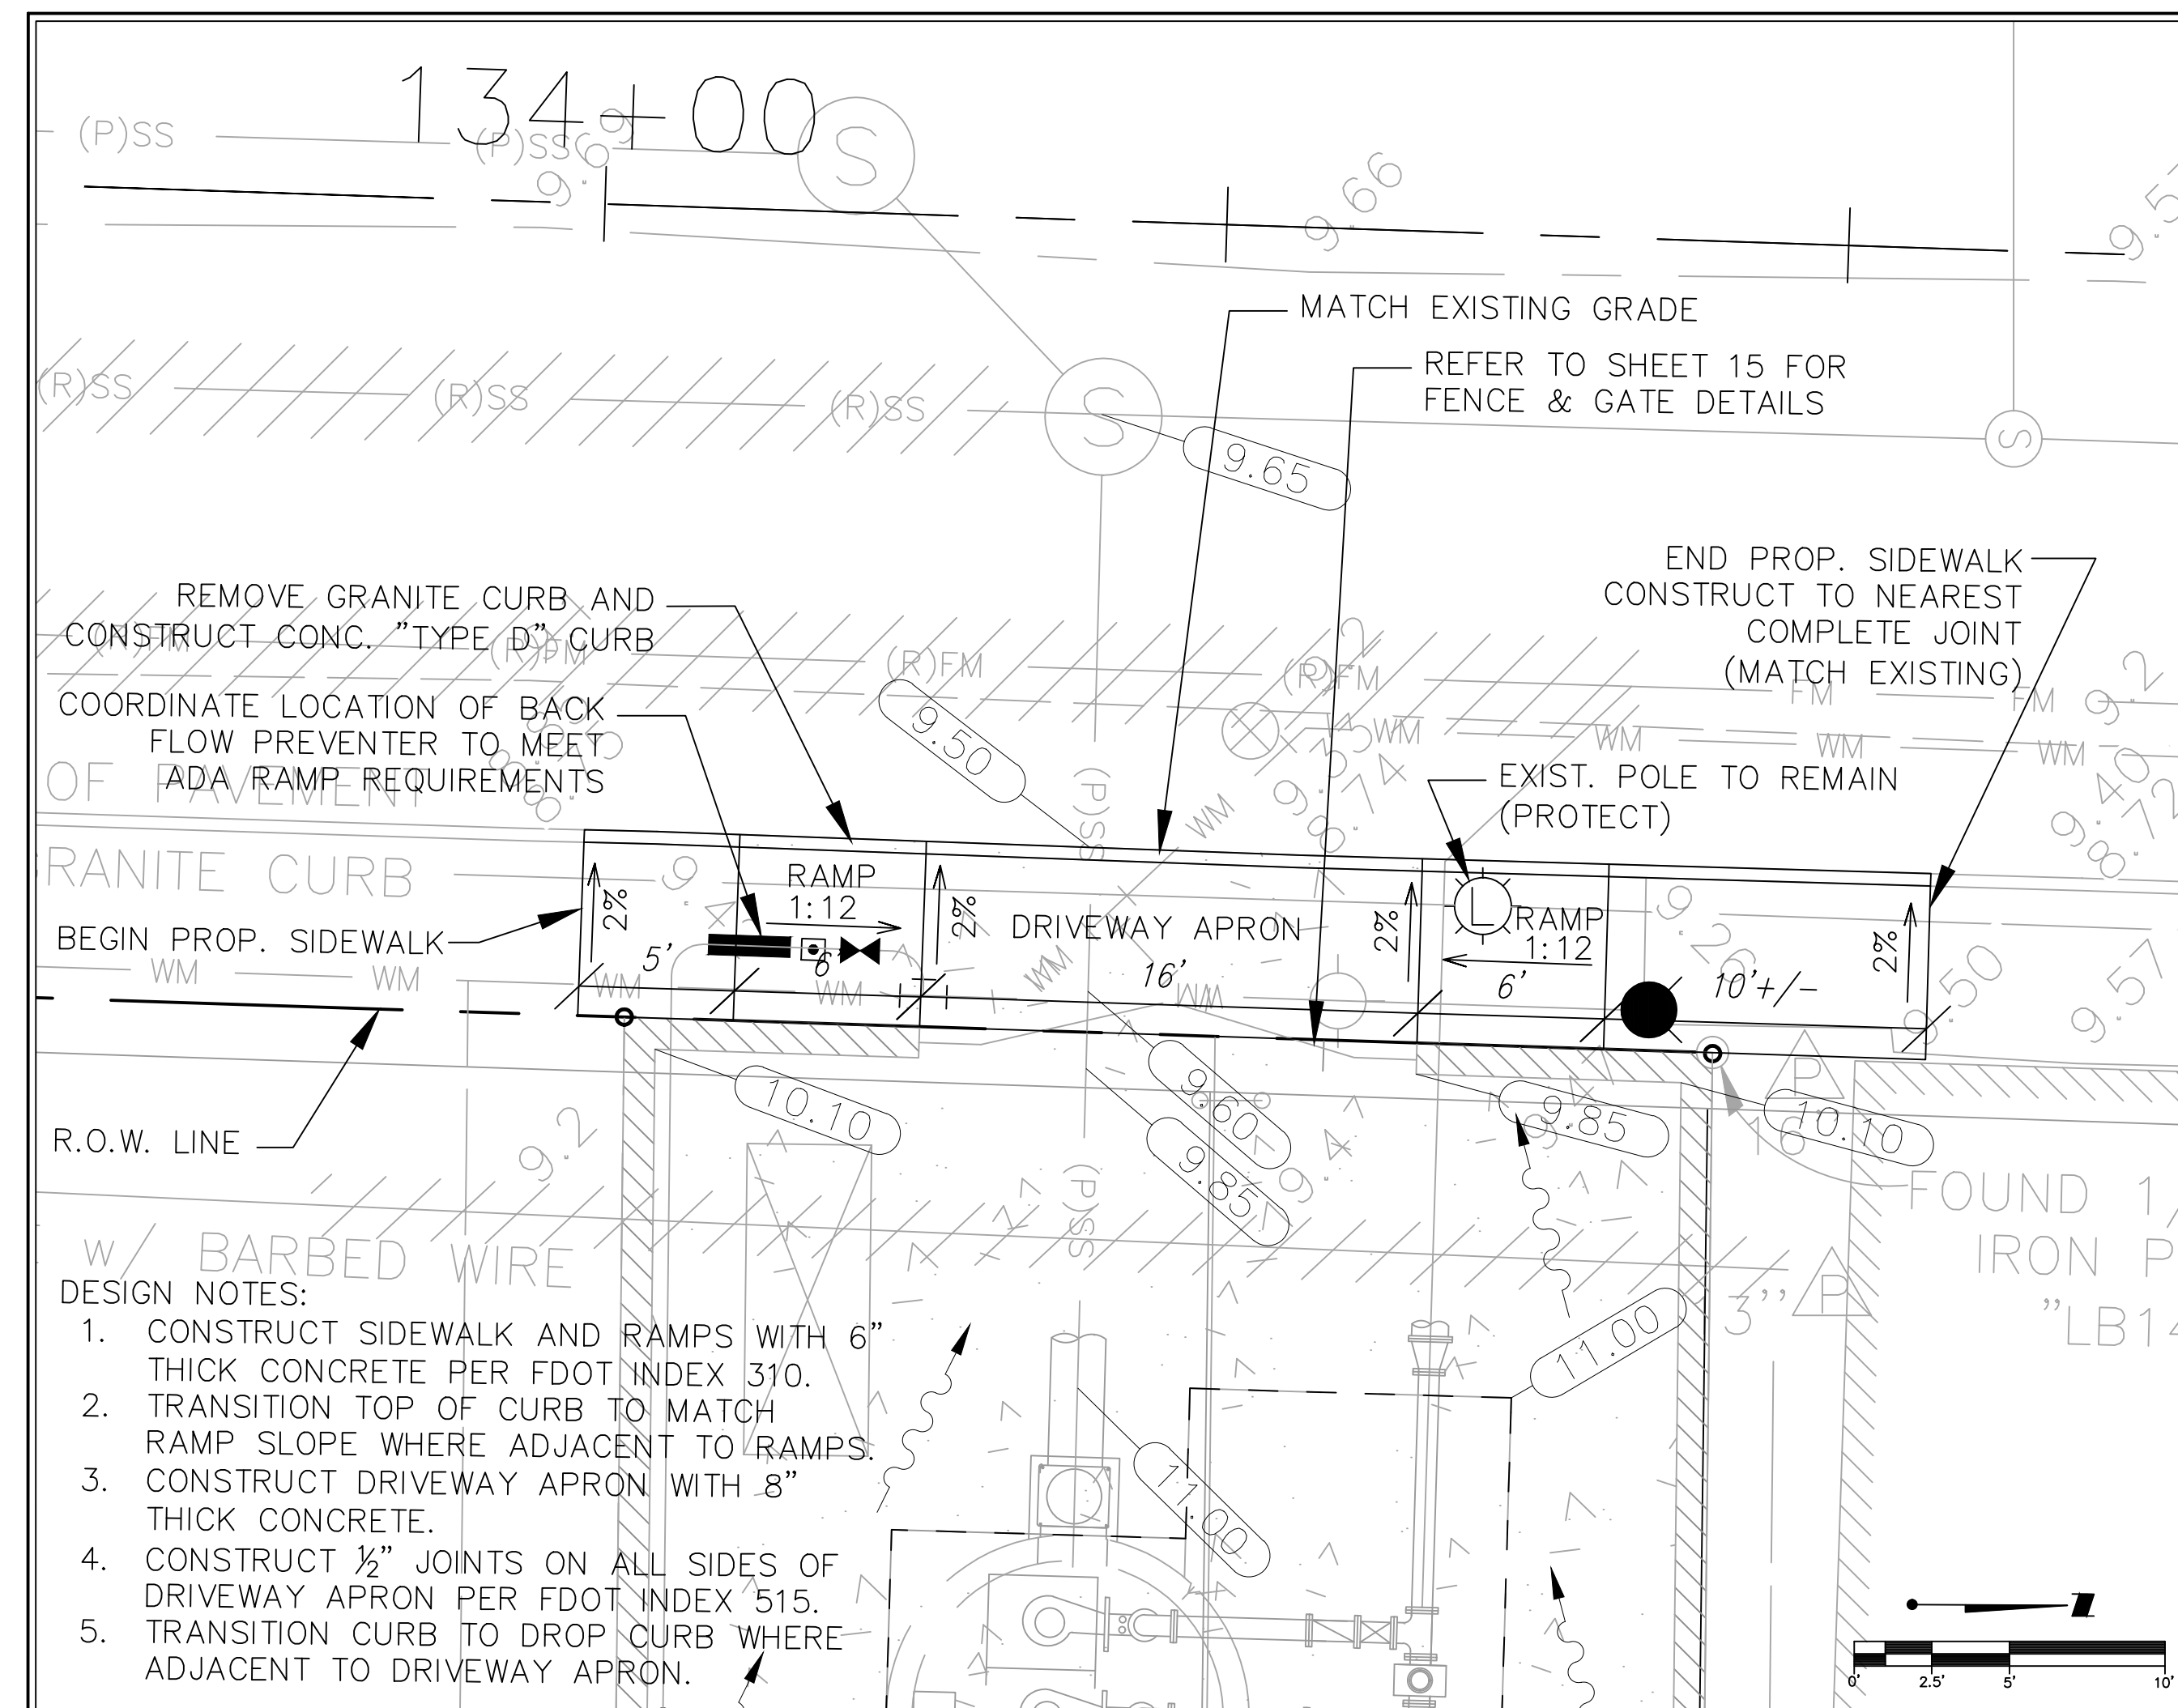


- DESIGN NOTES:
1. CONSTRUCT SIDEWALK AND RAMPS WITH 6" THICK CONCRETE PER FDOT INDEX 310.
 2. TRANSITION TOP OF CURB TO MATCH RAMP SLOPE WHERE ADJACENT TO RAMPS.
 3. CONSTRUCT DRIVEWAY APRON WITH 8" THICK CONCRETE.
 4. CONSTRUCT 1/2" JOINTS ON ALL SIDES OF DRIVEWAY APRON PER FDOT INDEX 515.
 5. TRANSITION CURB TO DROP CURB WHERE ADJACENT TO DRIVEWAY APRON.

DRIVEWAY/SIDEWALK DETAIL

SCALE: 1"=10'

Drawn:	Date:	▲				FA
Designed:	Date:	▲				
Checked:	Date:	▲				
Reviewed:	Date:	▲				
Approved:	Date:	▲				
Approved:	Date:	No:	Date:	Revision:		By:

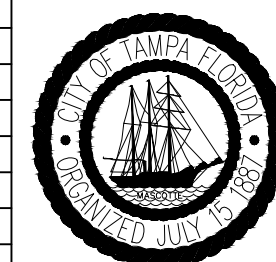

Field Book:	
Atlas Sheet:	
File No.	Index No.
Job No. 04915	005-006A
Scale: AS NOTED	
SHEET 006A	