



NOTE:
PONDS MUST BE COMPLETELY SODDED TO
2 FEET BEYOND TOP OF BANK

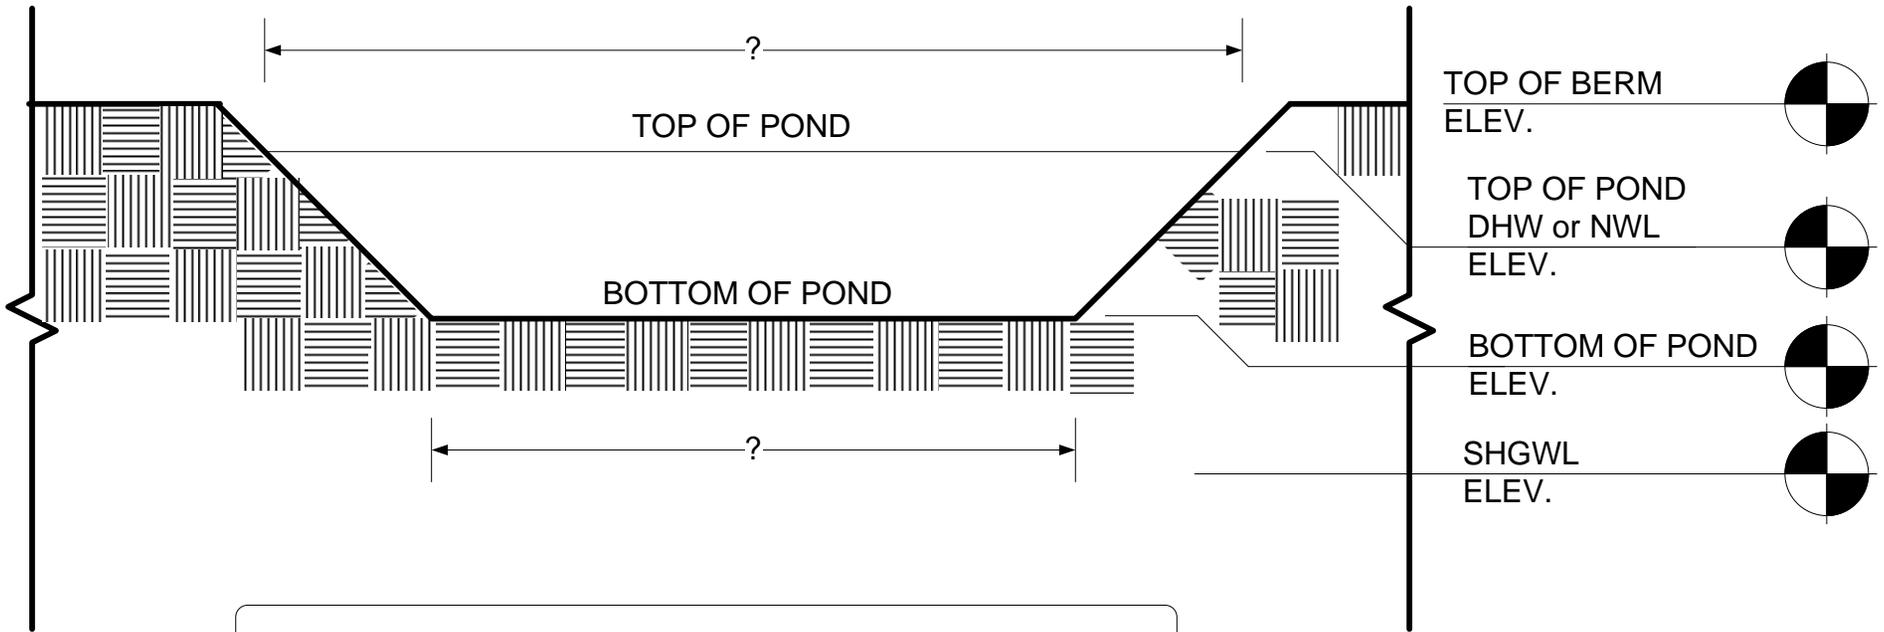

NOTE:
CALCULATION TO BE PROVIDED FOR THE TOTAL STORAGE
VOLUME OF RETENTION POND STORAGE.

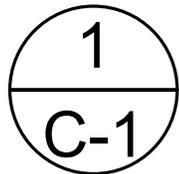

RETENTION POND SECTION

N.T.S.

Legend:

DHW – Design High Water

NWL – Normal Water Level

SHGWL – Seasonal High Water Level