



CITY OF TAMPA

Bob Buckhorn, Mayor

CONTRACT ADMINISTRATION DEPARTMENT

David L. Vaughn, AIA, Director

ADDENDUM NO. 1

DATE: September 3, 2014

Contract 14-C-00052; Chlorine Piping and Chemical Building Improvements – D. L. Tippin WTF

Bidders on the above referenced project are hereby notified that the following addendum is made to the Contract Documents. BIDS TO BE SUBMITTED SHALL CONFORM TO THIS NOTICE.

Item 1: Replace plan sheet 5 of 14 with the attached plan sheet 5 of 14.

Item 2: Attached for reference is the pre-bid meeting sign-in sheet.


All other provisions of the Contract Documents and Specifications not in conflict with this Addendum shall remain in full force and effect. Questions are to be e-mailed to ContractAdministration@tampagov.net.

Jim Greiner

Jim Greiner, P.E., Contract Management Supervisor


NOTES:

- CONTRACTOR SHALL EXCAVATE TO ELEVATION SHOWN TO EXPOSE SUBGRADE. UPON COMPLETION OF EXCAVATION, SUBGRADE SHALL BE INSPECTED BY GEOTECHNICAL ENGINEER TO DETERMINE SUITABILITY OF SUBGRADE. FOR AREAS DEEMED UNSUITABLE FOR SUPPORT OF STRUCTURE, CONTRACTOR SHALL CONTINUE EXCAVATION UNTIL SUITABLE MATERIAL IS EXPOSED. RESULTING VOIDS SHALL BE BACKFILLED WITH #57 STONE. PAYMENT FOR ADDITIONAL EXCAVATION AND STONE BACKFILL BEYOND EXTENTS SHOWN ON DRAWINGS SHALL BE PAID FOR VIA THE TERMS OF A NEGOTIATED CHANGE ORDER.

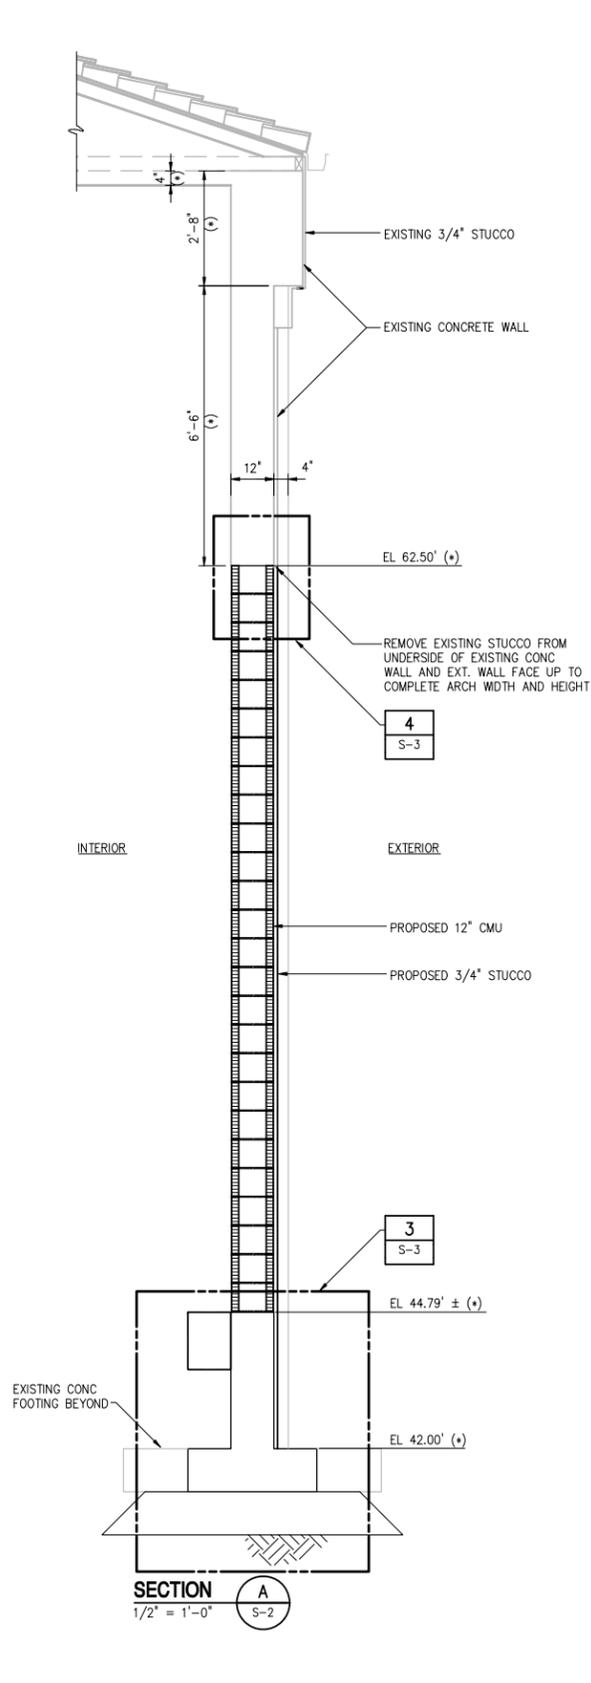


SECTION A
1/2" = 1'-0"
S-2


* - CONTRACTOR TO VERIFY ELEVATION

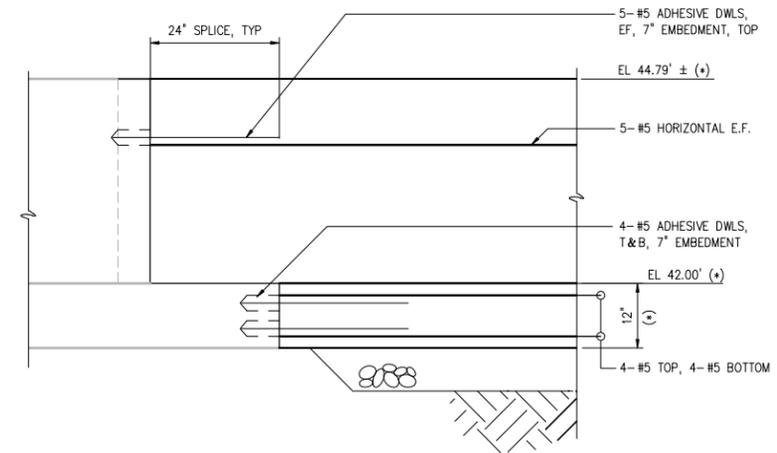


SECTION B
3/4" = 1'-0"
S-3

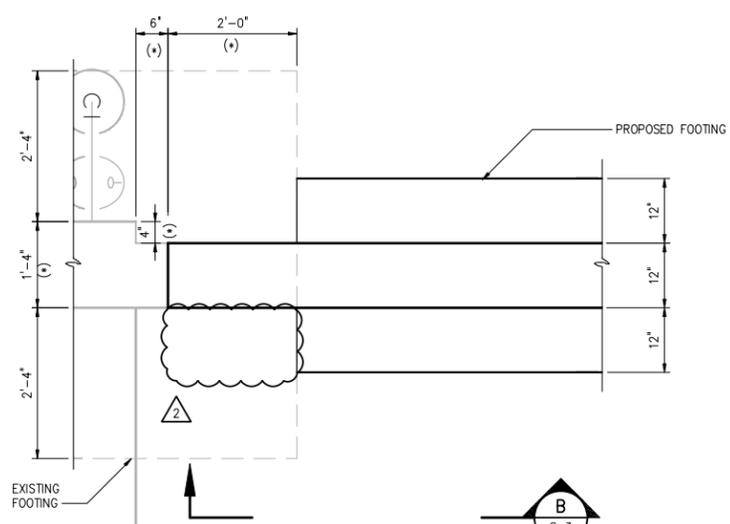


DETAIL 1
3/4" = 1'-0"
S-2

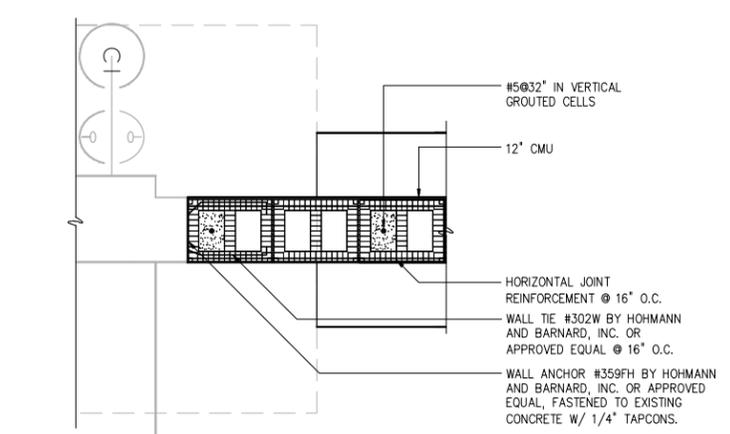


DETAIL 2
3/4" = 1'-0"
S-3

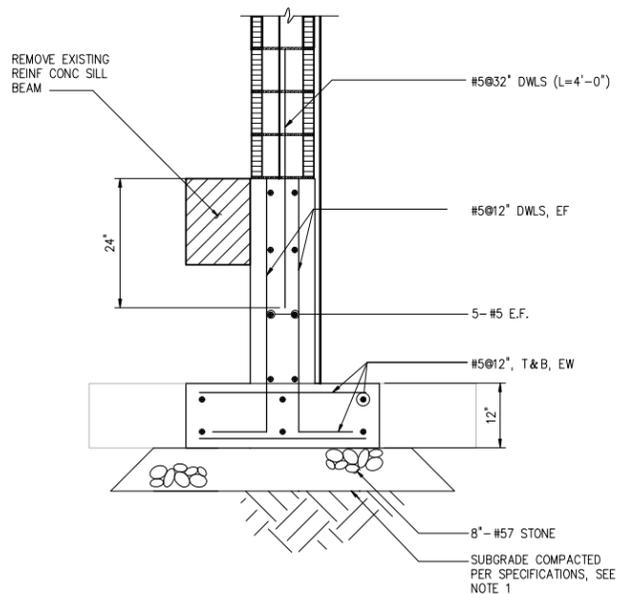


DETAIL 3
3/4" = 1'-0"
S-3

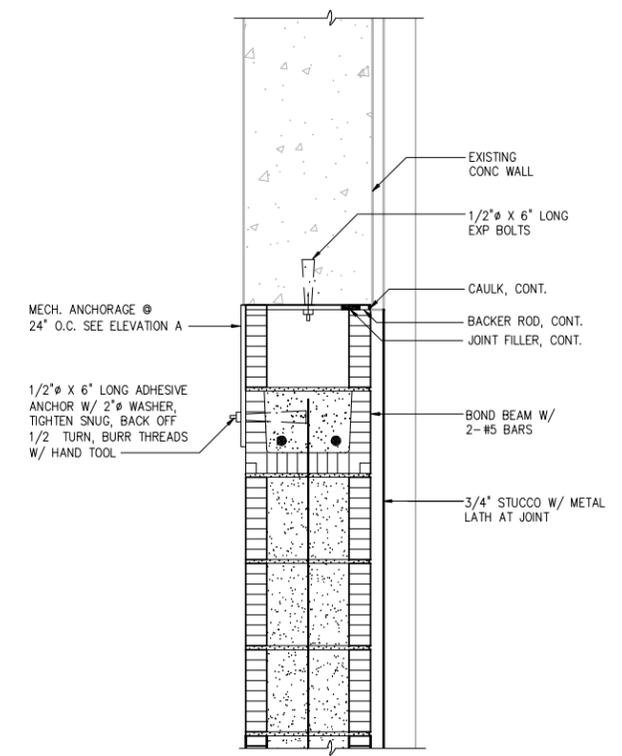


DETAIL 4
1 1/2" = 1'-0"
S-3

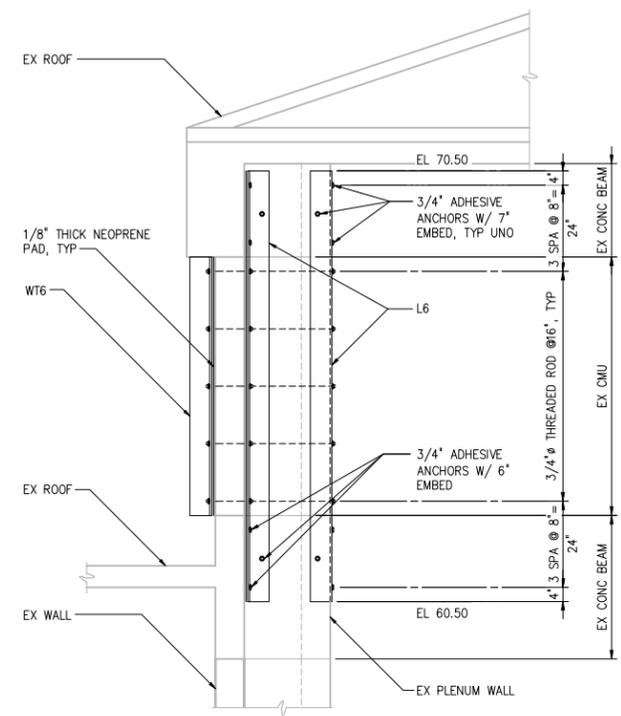

SECTION C
1/2" = 1'-0"
S-2

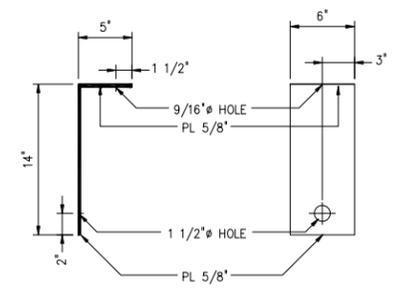

ELEVATION A
1 1/2" = 1'-0"

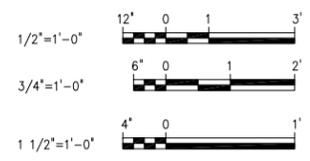

PLOT DATE: 8/29/2014 3:05 PM BY: emanzel

DESIGNED	JPS	DATE	8-29-14	BY	JPS
DRAWN	ESM	DATE		BY	
CHECKED	JPS	DATE		BY	
PROJ. ENGR.	RKA	DATE		BY	
NO.	REVISION No. 1	DATE	8-29-14	BY	JPS
	100% SUBMITTAL				
	ISSUED FOR				

DESIGNED: JPS
 DRAWN: ESM
 CHECKED: JPS
 PROJ. ENGR.: RKA
 JEAN PAUL SILVA P.E.
 No. 66522



HAZEN AND SAWYER
 Environmental Engineers & Scientists
 10002 PRINCESS PALM AVE., SUITE 200
 TAMPA, FLORIDA 33619
 Certificate of Authorization No. 2771

CITY OF TAMPA
 WATER DEPARTMENT
 ENGINEERING DIVISION
 DL TIPPIN WTF
 CHLORINE PIPING AND
 CHEMICAL BUILDING IMPROVEMENTS

STRUCTURAL
 SECTIONS AND DETAILS
 THE SCALE BAR SHOWN BELOW MEASURES ONE INCH LONG ON THE ORIGINAL DRAWING.
 DATE: JUNE 2014
 H & S JOB NUMBER: 41077-004
 DRAWING NUMBER: S-3
 SHEET 5 OF 14

100% DESIGN SUBMITTAL - NOT FOR CONSTRUCTION

E-Mail to Register as a Plan Holder and E-Mail All Questions to: ContractAdministration@tampagov.net

Sign-In Sheet Please Print

City of Tampa, Contract Administration Department

	Name	Organization	E-Mail OR Phone
1	Jody Gray	Tampa Contract Administration Dept.	jody.gray@tampagov.net
2	DAVID BUSHBA	POOLS & KENT Co. of Fla	DAVEB@PKFLORIDA.COM
3	FRANK WOODARD	COT - CAD	FRANK.WOODARD@TAMPA.GOV.NET
4	ALLEN GRAY	COT - CAD	ALLEN.GRAY@TAMPA.GOV.NET
5	MICHAEL O'KEEFE	COT - WATER	michael.o'keefe@tampagov.net
6	John A. Ramm	COTWD	john.ramm@tampagov.net
7	Andre Dierfenthaler	Hazen + Sawyer	adierfenthaler@hazensawyer.com
8	John Babuka	Reliable Electric	John@reliableelectricusa.com
9	Timothy Weeks	BTD Construction Inc	bidse@tdconstruction.com
10	Laurie Labowitz	TLC Diversified, Inc	llabowitz@tlediversified.com
11	Ron Turner	DB Construction	turner01@tampabay.rv.com
12	TONY FREAN	DB CONST.	TONYFREAN@GMAIL.COM
13	Henry Dilport	Kenyon & Partners, Inc	Henry.Dilport@KenyonAndPartners.com
14	Chad Kloft	Trinova Inc	Chad.Kloft@TrinovaInc.COM
15	TOM MARCUM	BRASFIELD & GORRIE	tmarcum@brasfieldgorrie.com
16	CARLOS ESTRADA	COT / WATER	CARLOS.ESTRADA@TAMPAGOV.NET
17	Dave Mielke	M.W. Mielke, Inc.	dhaughn@mwmielke.com
18			
19			
