



CITY OF TAMPA

Bob Buckhorn, Mayor

CONTRACT ADMINISTRATION DEPARTMENT

David L. Vaughn, AIA, Director

ADDENDUM NO. 1

DATE: September 3, 2014

Contract 14-C-00030; Whatley Ditch Rehabilitation (North Boulevard to Hillsborough River)

Bidders on the above referenced project are hereby notified that the following addendum is made to the Contract Documents. BIDS TO BE SUBMITTED SHALL CONFORM TO THIS NOTICE.






- Item 1: Delete the references to Workmanship and Materials Sections 118, 150 and 430 from the Table of Contents.
- Item 2: Add "Irrigation" after "Temporary" to Contract Item 590-2 in the Table of Contents.
- Item 3: Delete Workmanship and Materials Sections 118, 150 and 430 in their entireties.
- Item 4: Replace plan sheet 15 of 22 with the attached, revised plan sheet 15 of 22.
- Item 5: Attached for reference is the pre-bid meeting sign-in sheet.

All other provisions of the Contract Documents and Specifications not in conflict with this Addendum shall remain in full force and effect. Questions are to be e-mailed to Contract Administration@tampagov.net.


Jim Greiner

Jim Greiner, P.E., Contract Management Supervisor


G:\Projects\13-003 - Whatley Ditch\Drawings\Design Construction\13-003_Stormwater-Details.dwg - Printed Sep 02, 2014-5:29pm by: AnthonyC

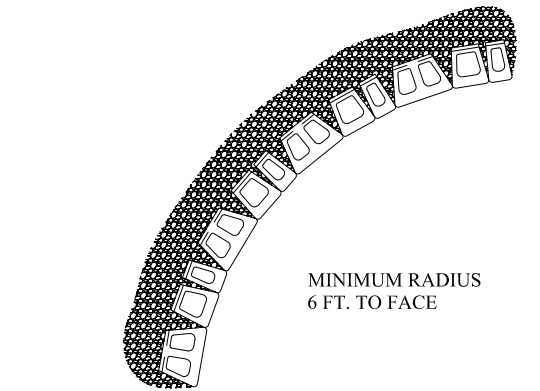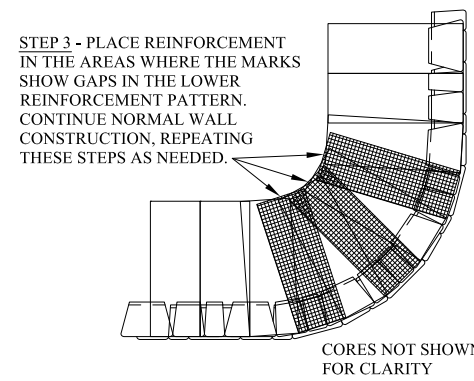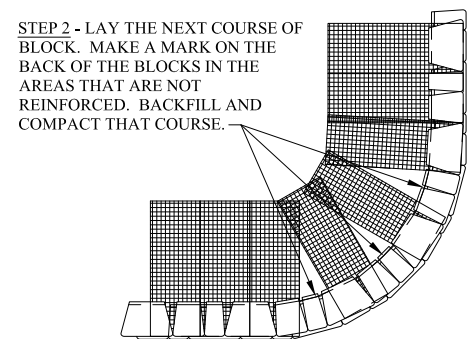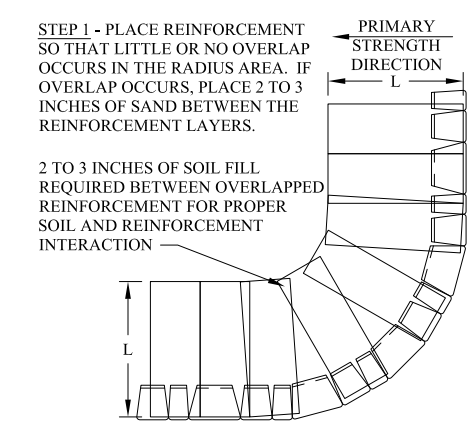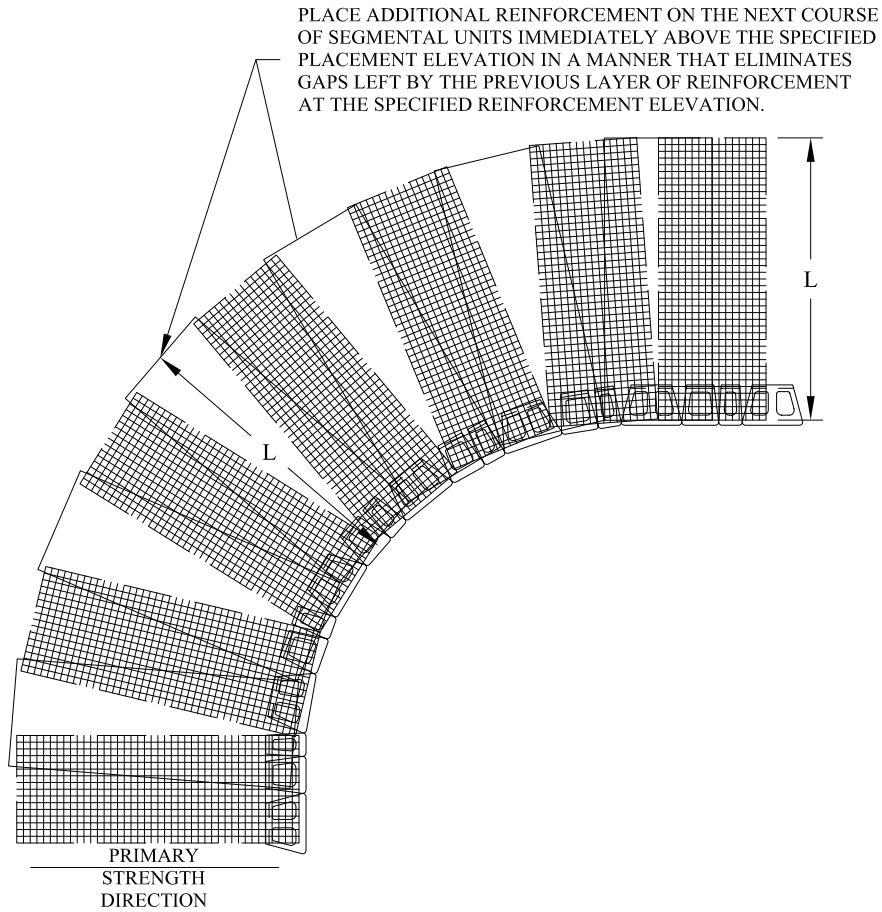


Anchor™ Diamond Pro Stone Cut™ Retaining Wall
INSIDE CURVE DETAILS

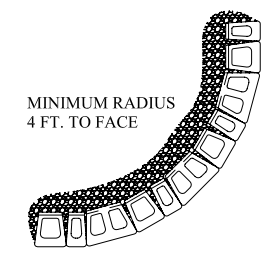


Anchor™ Diamond Pro Stone Cut™ Retaining Wall
OUTSIDE CURVE DETAILS

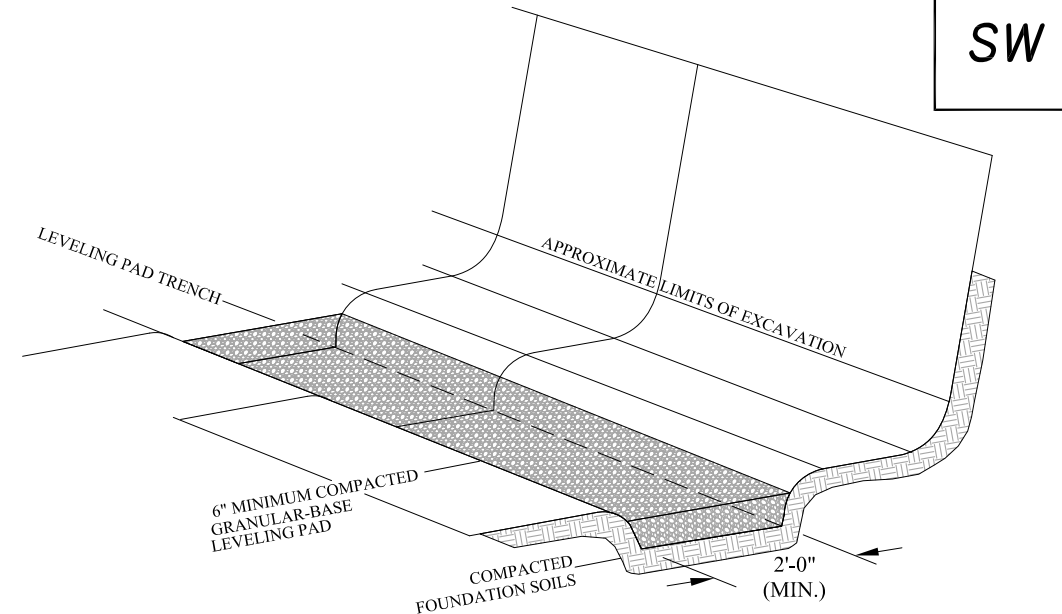

Anchor™ Diamond Pro Stone Cut™ Retaining Wall
TYPICAL BASE PREPARATION
(SCALE: NONE)

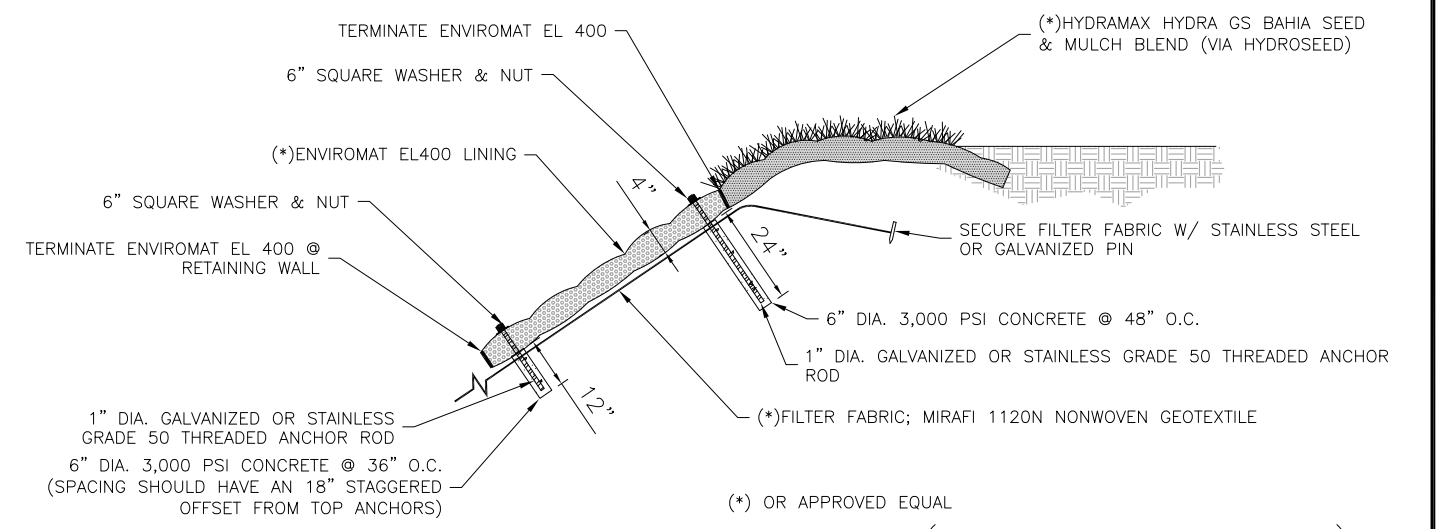

SLOPE STABILIZATION DETAIL (ENVIROMAT LINING)
NTS

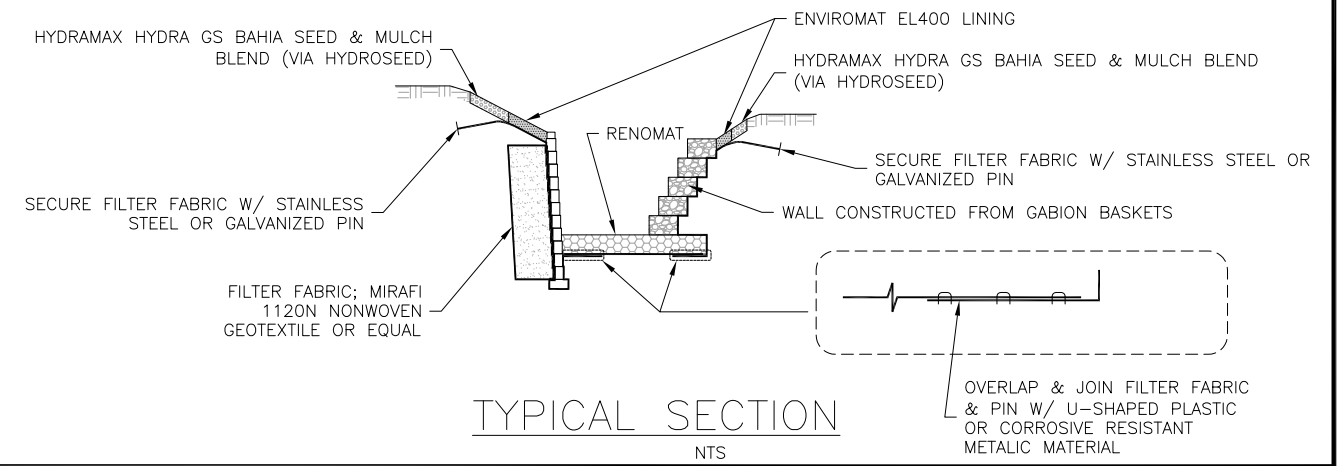

TYPICAL SECTION
NTS

No.	DATE	REVISIONS
6		
5		
4		

No.	DATE	REVISIONS
3		
2		
1		

DES: ALC
DRN: JJB
CKD: MDC
DATE: 10/13

CITY of TAMPA
Department of Public Works
Stormwater Division

WHATLEY DITCH
STORMWATER IMPROVEMENTS
MISCELLANEOUS DETAILS

ST 0095
SHEET
15
OF 22

CONTRACT 14-C-00030; WHATLEY DITCH REHABILITATION - PRE-BID MEETING 08/26/2014

E-Mail to Register as a Plan Holder and E-Mail All Questions to: ContractAdministration@tampagov.net

Sign-In Sheet Please Print

City of Tampa, Contract Administration Department

	Name	Organization	E-Mail OR Phone
1	Jim Greiner, PE	Tampa Contract Administration Dept.	Jim.Greiner@tampagov.net
2	MIKE DEKHA	KAMMINGA & ROSS/DETS	QUOTES@KAMRINGFL.COM
3	Mark Stevens	American Const. Engi.	MStevens@AceearthMoving.COM
4	Amanda Pereira	AREHNA Mat. Testing LUMBE	apereira@arehna.com
5	Anthony Cekni	Campo Eng	tony@campengineering.com
6	RANDY JOSEY	PIER SIDE CONST	rj0671@gmail.com
7	ED KINLEY	U.E.S.	EKinley@UGStampa.com
8	Gigi Lambrano	ECM	Gigi@ENVIRODIRT.COM
9	Hertz Rotenstein	ECM	HERTZ@ENVIRODIRT.COM
10	Yvette Pullara	Stormwater Eng - COT	yvette.pullara@tampagov.net
11	Brian Symanski	DAVID NELSON CONSTRUCTION	estimating@nelson-construction.com
12	Bobby Brown	PAC COMM	Bbrown@Paccomminc.com
13	FRANK WOODARD	COT - CAD	FRANK.WOODARD@TAMPAGOV.NET
14	Bobby Kelley	Mckenzie	bobb.kelley@mckenziecontractorsllc
15	JAMES GRIFFIN	Bio-MASS Tech, Inc	JAMES@BIOMASSTECH.COM - SLBE
16	Ahmad Erchid	TBCE	aerchid@tbcej.com
17	Bill Hoffmann	Thompson Pump	ehoffman@ThompsonPumpCo
18			
19			
