

The Enclosed Document Is Provided For Your Convenience.

Please Email ALL Questions:

[MailTo:ContractAdministration@TampaGov.net](mailto:ContractAdministration@TampaGov.net)

Please Let Us Know If You Plan To Bid


City of Tampa
Contract Administration Department
306 E. Jackson St. #280A4N
Tampa, FL 33602
(813)274-8456

Project Name:

CITYWIDE
GARAGE
IMPROVEMENTS
FY'16- WILLIAM
POE, CENTRO
YBOR & PALM
AVENUE

Client:

CITY OF TAMPA

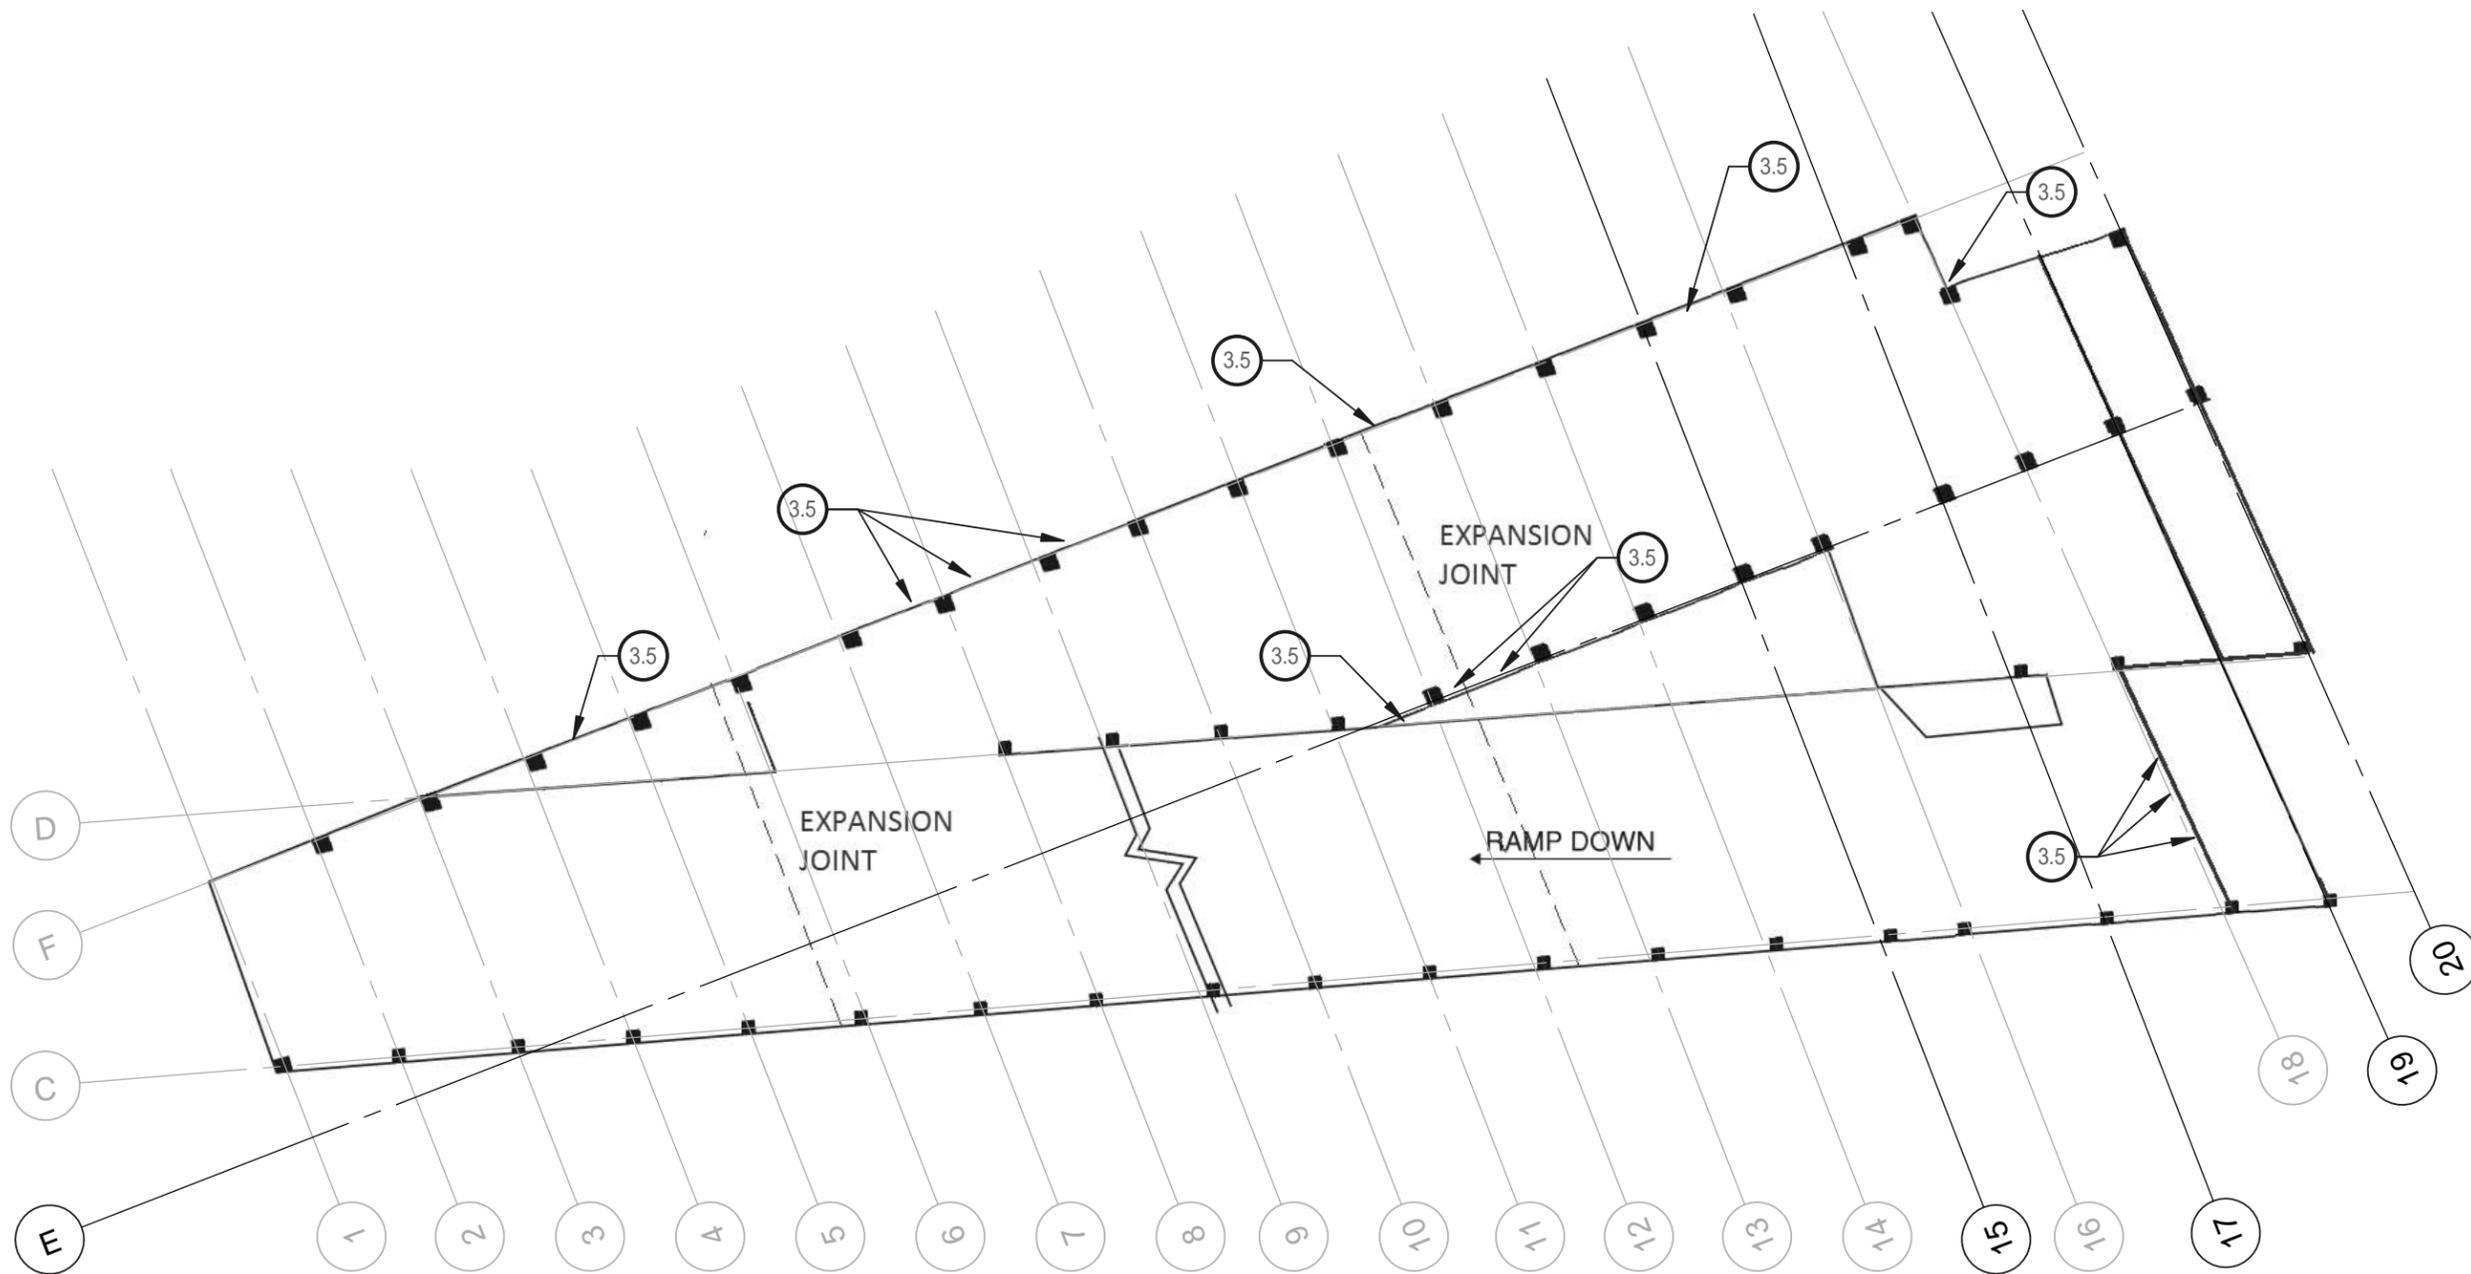

NOTES:

1. PLAN IS PROVIDED FOR REFERENCE ONLY. CONTRACTOR SHALL LOCATE REPAIR AREAS WITH VERIFICATION BY ENGINEER AND SHALL SUBMIT REPAIR QUANTITIES TO ENGINEER IN WRITING PRIOR TO STARTING WORK.

No.	Date	DESCRIPTION
	08/05/16	Owner Review
	09/27/16	Issue For Bid

Designed by: WW

Approved by: RB

Drawn by: AZ

Project Number: D07.15029.01


Date: 08/05/16

Sheet Title:

WILLIAM POE
GARAGE - PLAN
LEVEL 2

Sheet Title:

S1.2

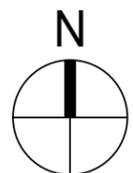

1

WILLIAM F. POE GARAGE - LEVEL 2


NO SCALE

Project Name:

CITYWIDE
GARAGE
IMPROVEMENTS
FY'16- WILLIAM
POE, CENTRO
YBOR & PALM
AVENUE

Client:

CITY OF TAMPA

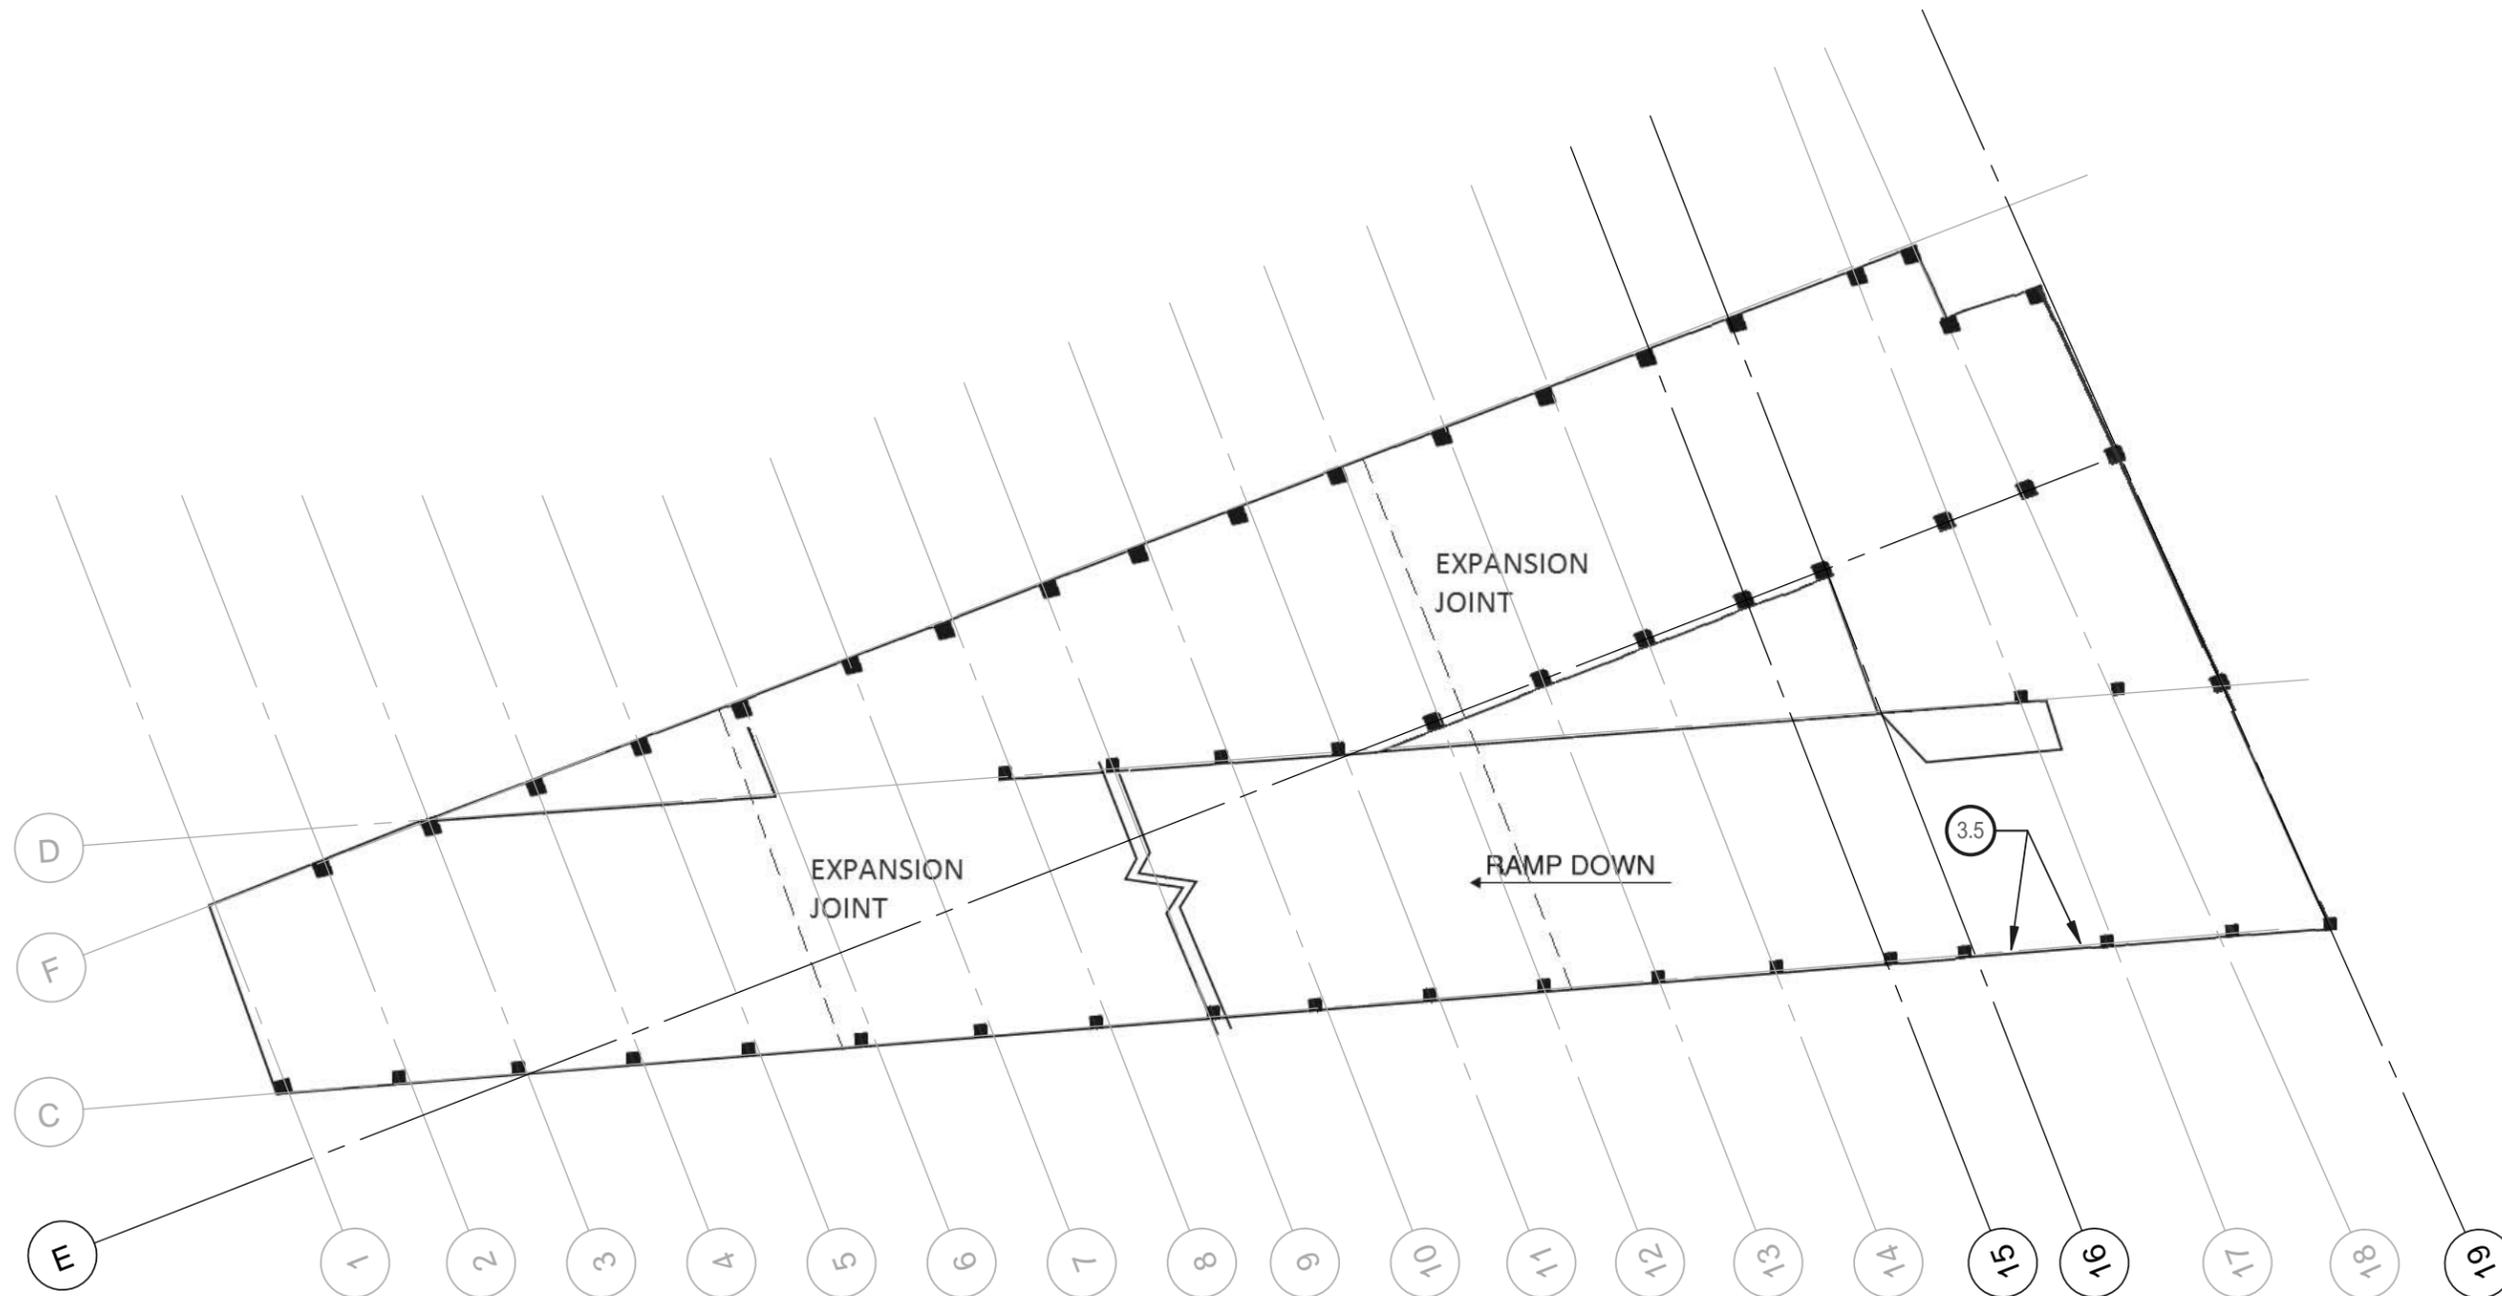

NOTES:

1. PLAN IS PROVIDED FOR REFERENCE ONLY. CONTRACTOR SHALL LOCATE REPAIR AREAS WITH VERIFICATION BY ENGINEER AND SHALL SUBMIT REPAIR QUANTITIES TO ENGINEER IN WRITING PRIOR TO STARTING WORK.

No.	Date	DESCRIPTION
	08/05/16	Owner Review
	09/27/16	Issue For Bid

Designed by: WW

Approved by: RB

Drawn by: AZ

Project Number: D07.15029.01


Date: 08/05/16

Sheet Title:

WILLIAM POE
GARAGE - PLAN
LEVEL 3

Sheet Title:

S1.3

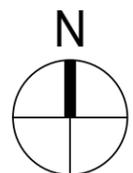

1

WILLIAM F. POE GARAGE - LEVEL 3


NO SCALE

Project Name:

CITYWIDE
GARAGE
IMPROVEMENTS
FY'16- WILLIAM
POE, CENTRO
YBOR & PALM
AVENUE


Client:

CITY OF TAMPA

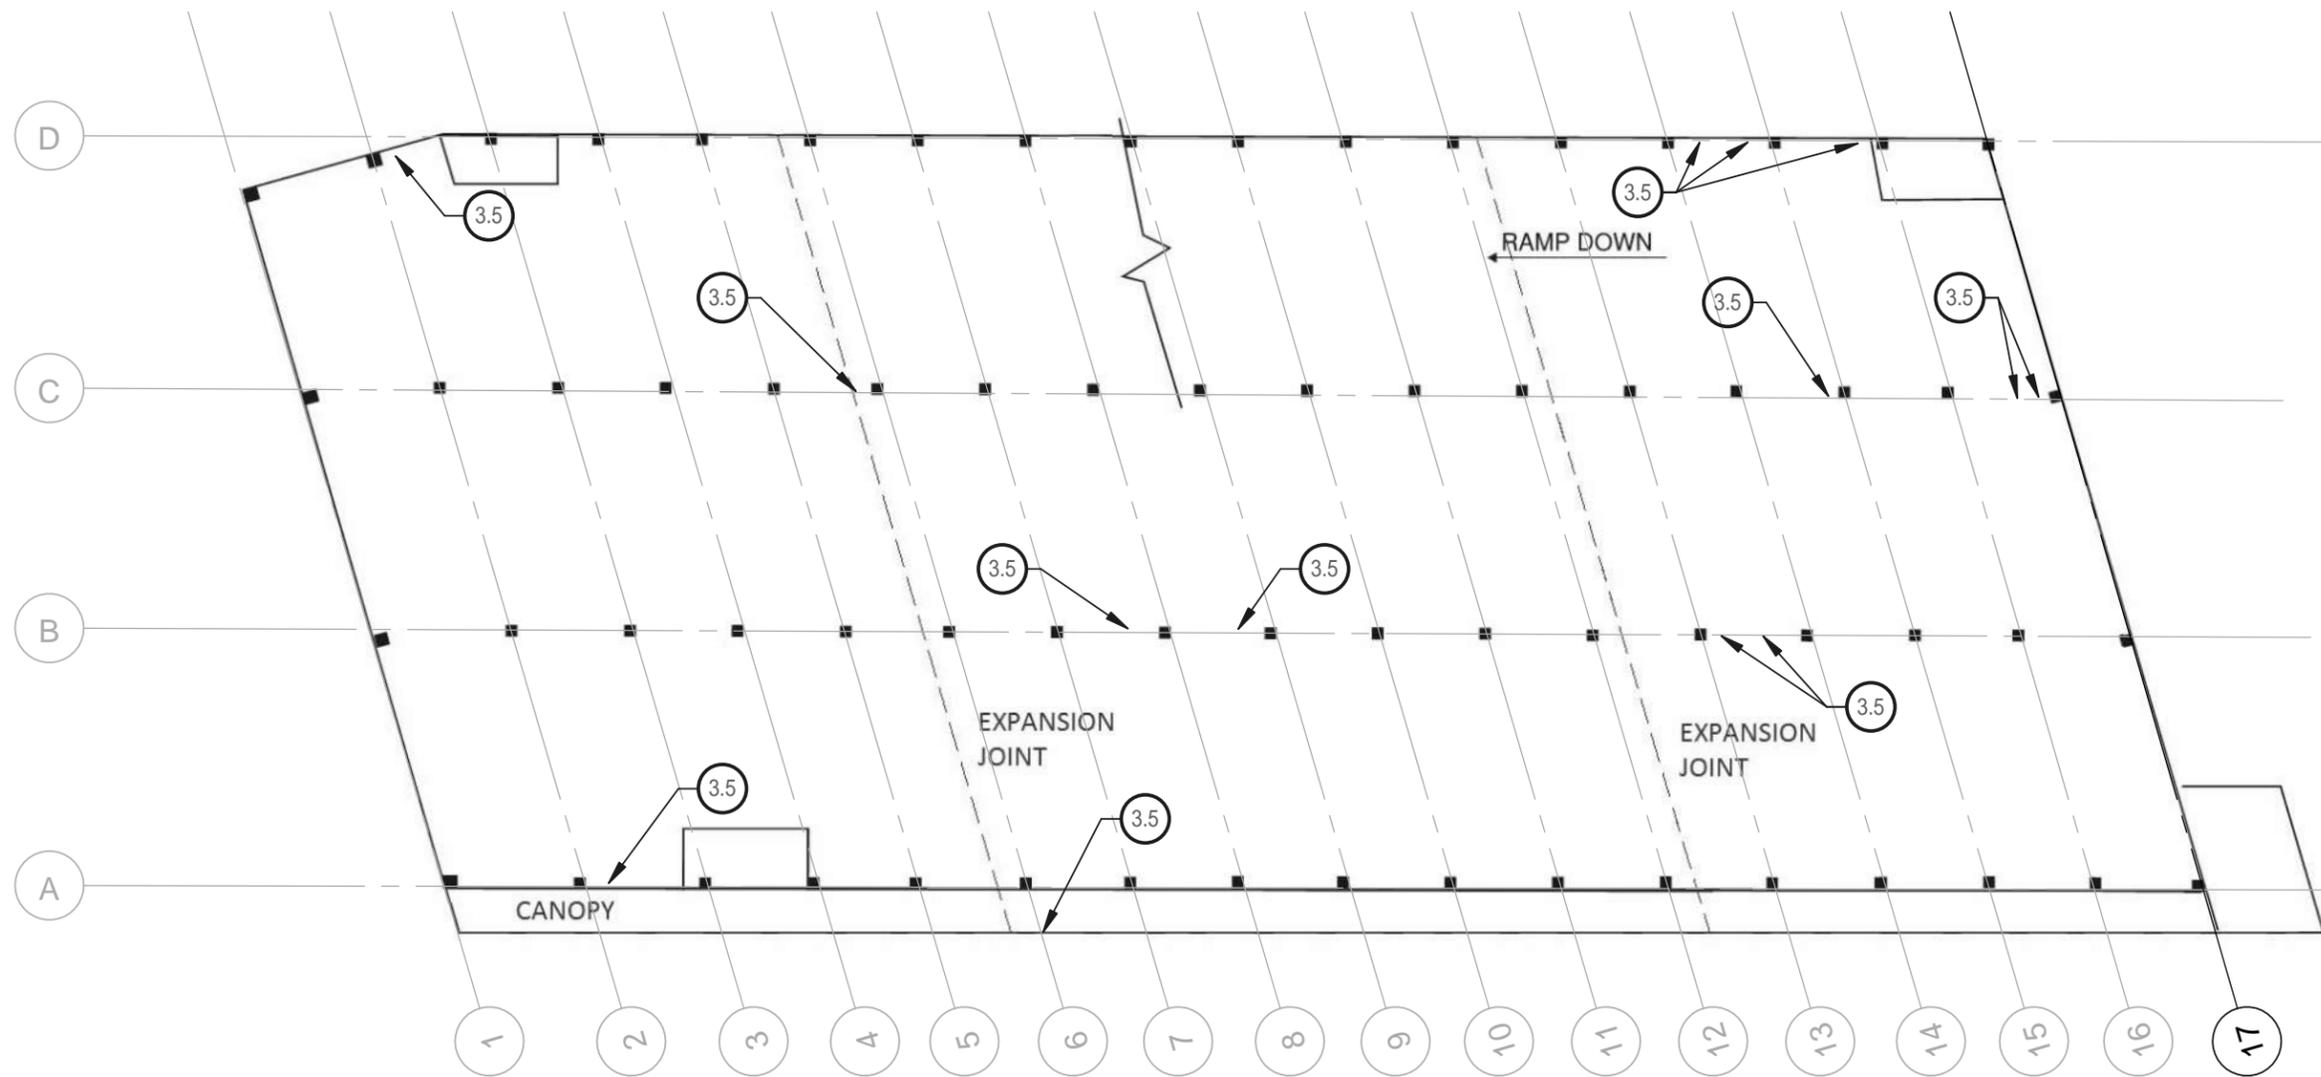

NOTES:

1. PLAN IS PROVIDED FOR REFERENCE ONLY. CONTRACTOR SHALL LOCATE REPAIR AREAS WITH VERIFICATION BY ENGINEER AND SHALL SUBMIT REPAIR QUANTITIES TO ENGINEER IN WRITING PRIOR TO STARTING WORK.

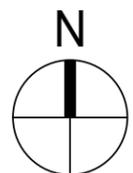

1

WILLIAM F. POE GARAGE - LEVEL 4

NO SCALE

No.	Date	DESCRIPTION
	08/05/16	Owner Review
	09/27/16	Issue For Bid

Designed by: WW

Approved by: RB

Drawn by: AZ

Project Number: D07.15029.01

Date: 08/05/16

Sheet Title:

WILLIAM POE
GARAGE - PLAN
LEVEL 4

Sheet Title:


S1.4

CITYWIDE
GARAGE
IMPROVEMENTS
FY'16- WILLIAM
POE, CENTRO
YBOR & PALM
AVENUE

Client:

CITY OF TAMPA

STANDARD	COMPACT	H.C.	SUBTOTAL
BELOW GRADE	95	0	95
GROUND LEVEL	65	4	71
TOTAL			166 CARS

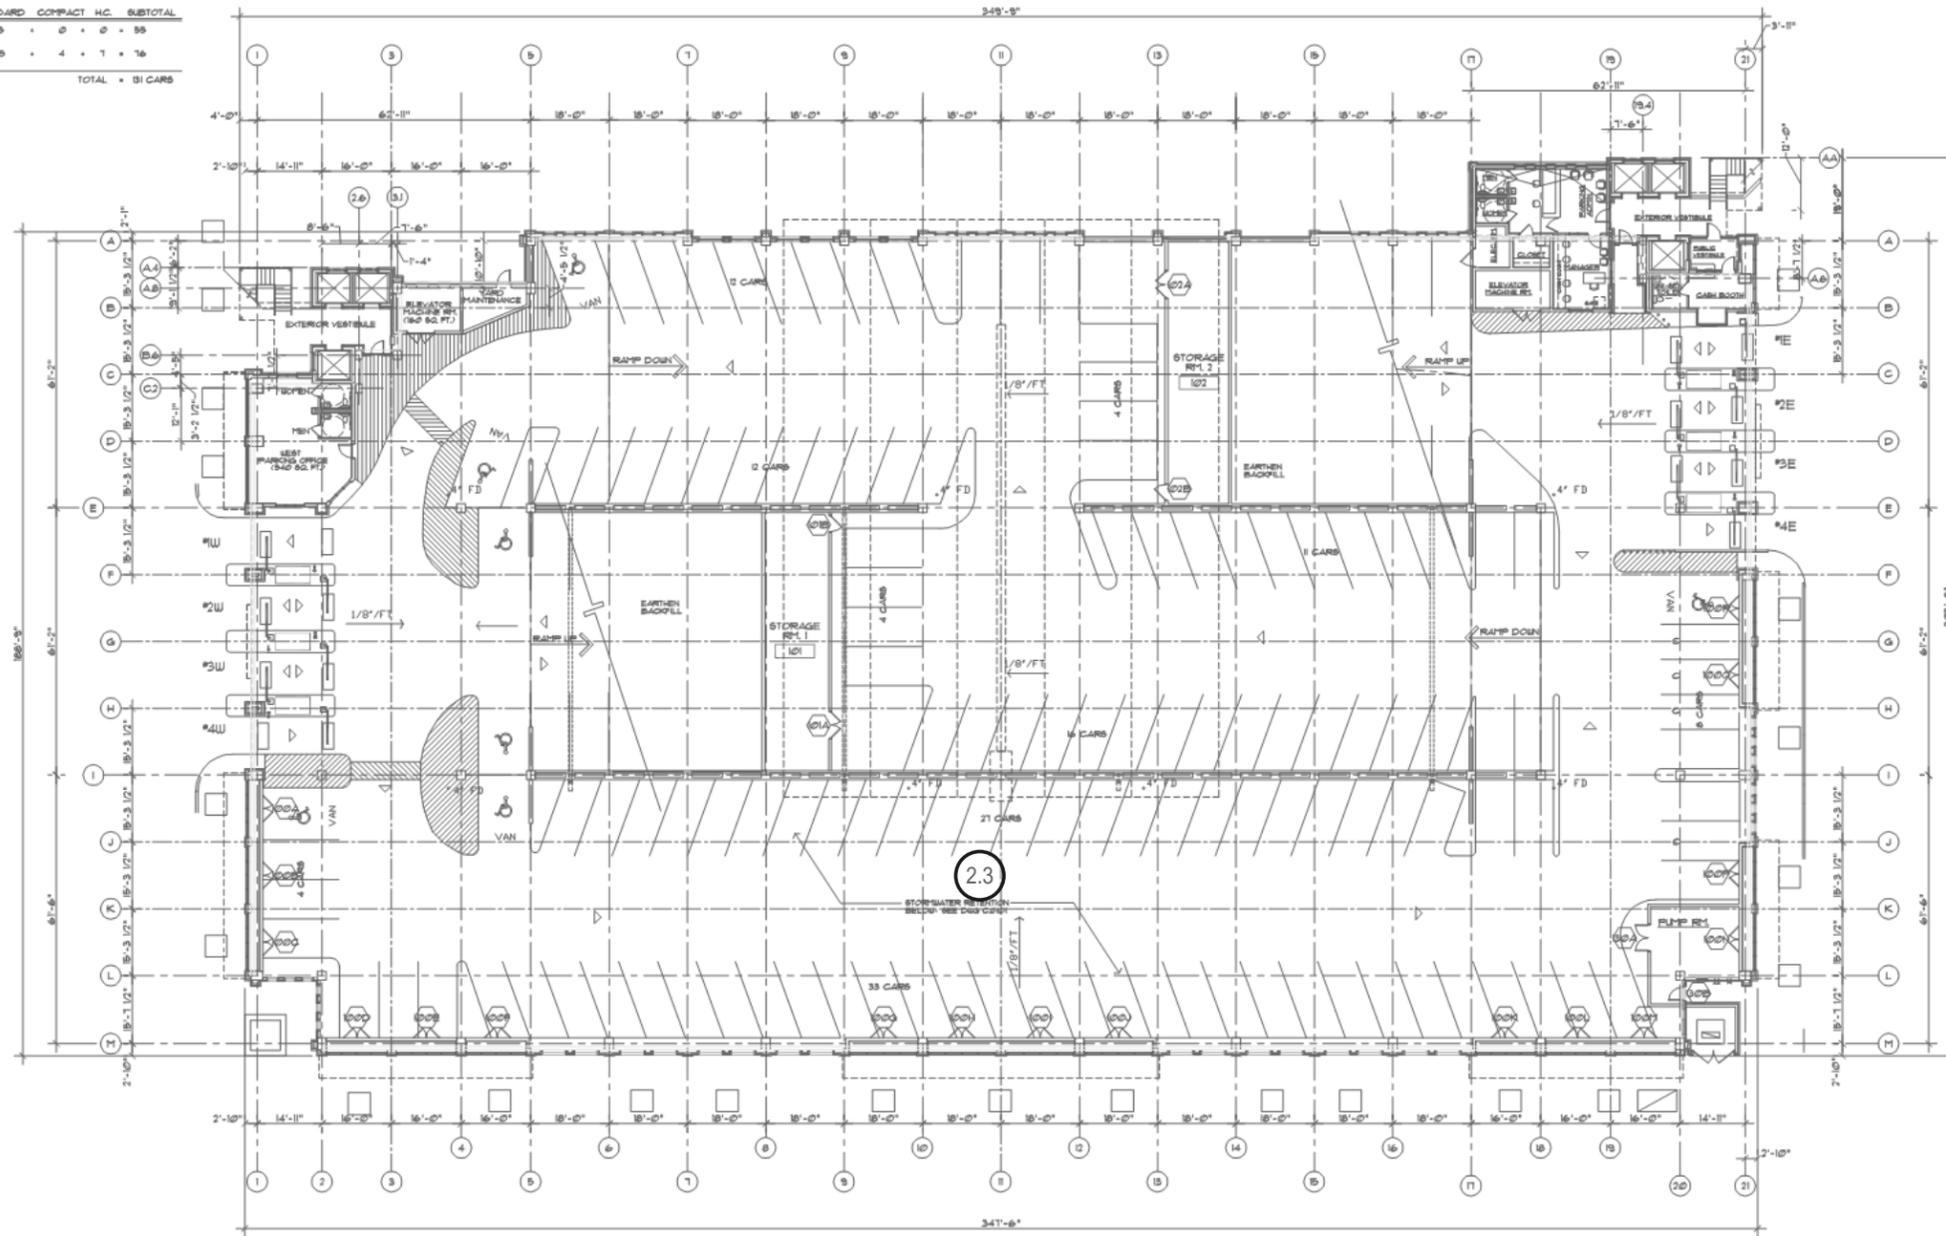

NOTES:

1. PLAN IS PROVIDED FOR REFERENCE ONLY. CONTRACTOR SHALL LOCATE REPAIR AREAS WITH VERIFICATION BY ENGINEER AND SHALL SUBMIT REPAIR QUANTITIES TO ENGINEER IN WRITING PRIOR TO STARTING WORK.



1

CENTRO YBOR GARAGE - LEVEL 1

NO SCALE

No.	Date	DESCRIPTION
	08/05/16	Owner Review
	09/27/16	Issue For Bid

Designed by: WW

Approved by: RB

Drawn by: AZ

Project Number: D07.15029.01

Date: 08/05/16

Sheet Title:

CENTRO YBOR
GARAGE - PLAN
LEVEL 1


Sheet Title:

S2.1

CITYWIDE
GARAGE
IMPROVEMENTS
FY'16- WILLIAM
POE, CENTRO
YBOR & PALM
AVENUE

Client:


CITY OF TAMPA

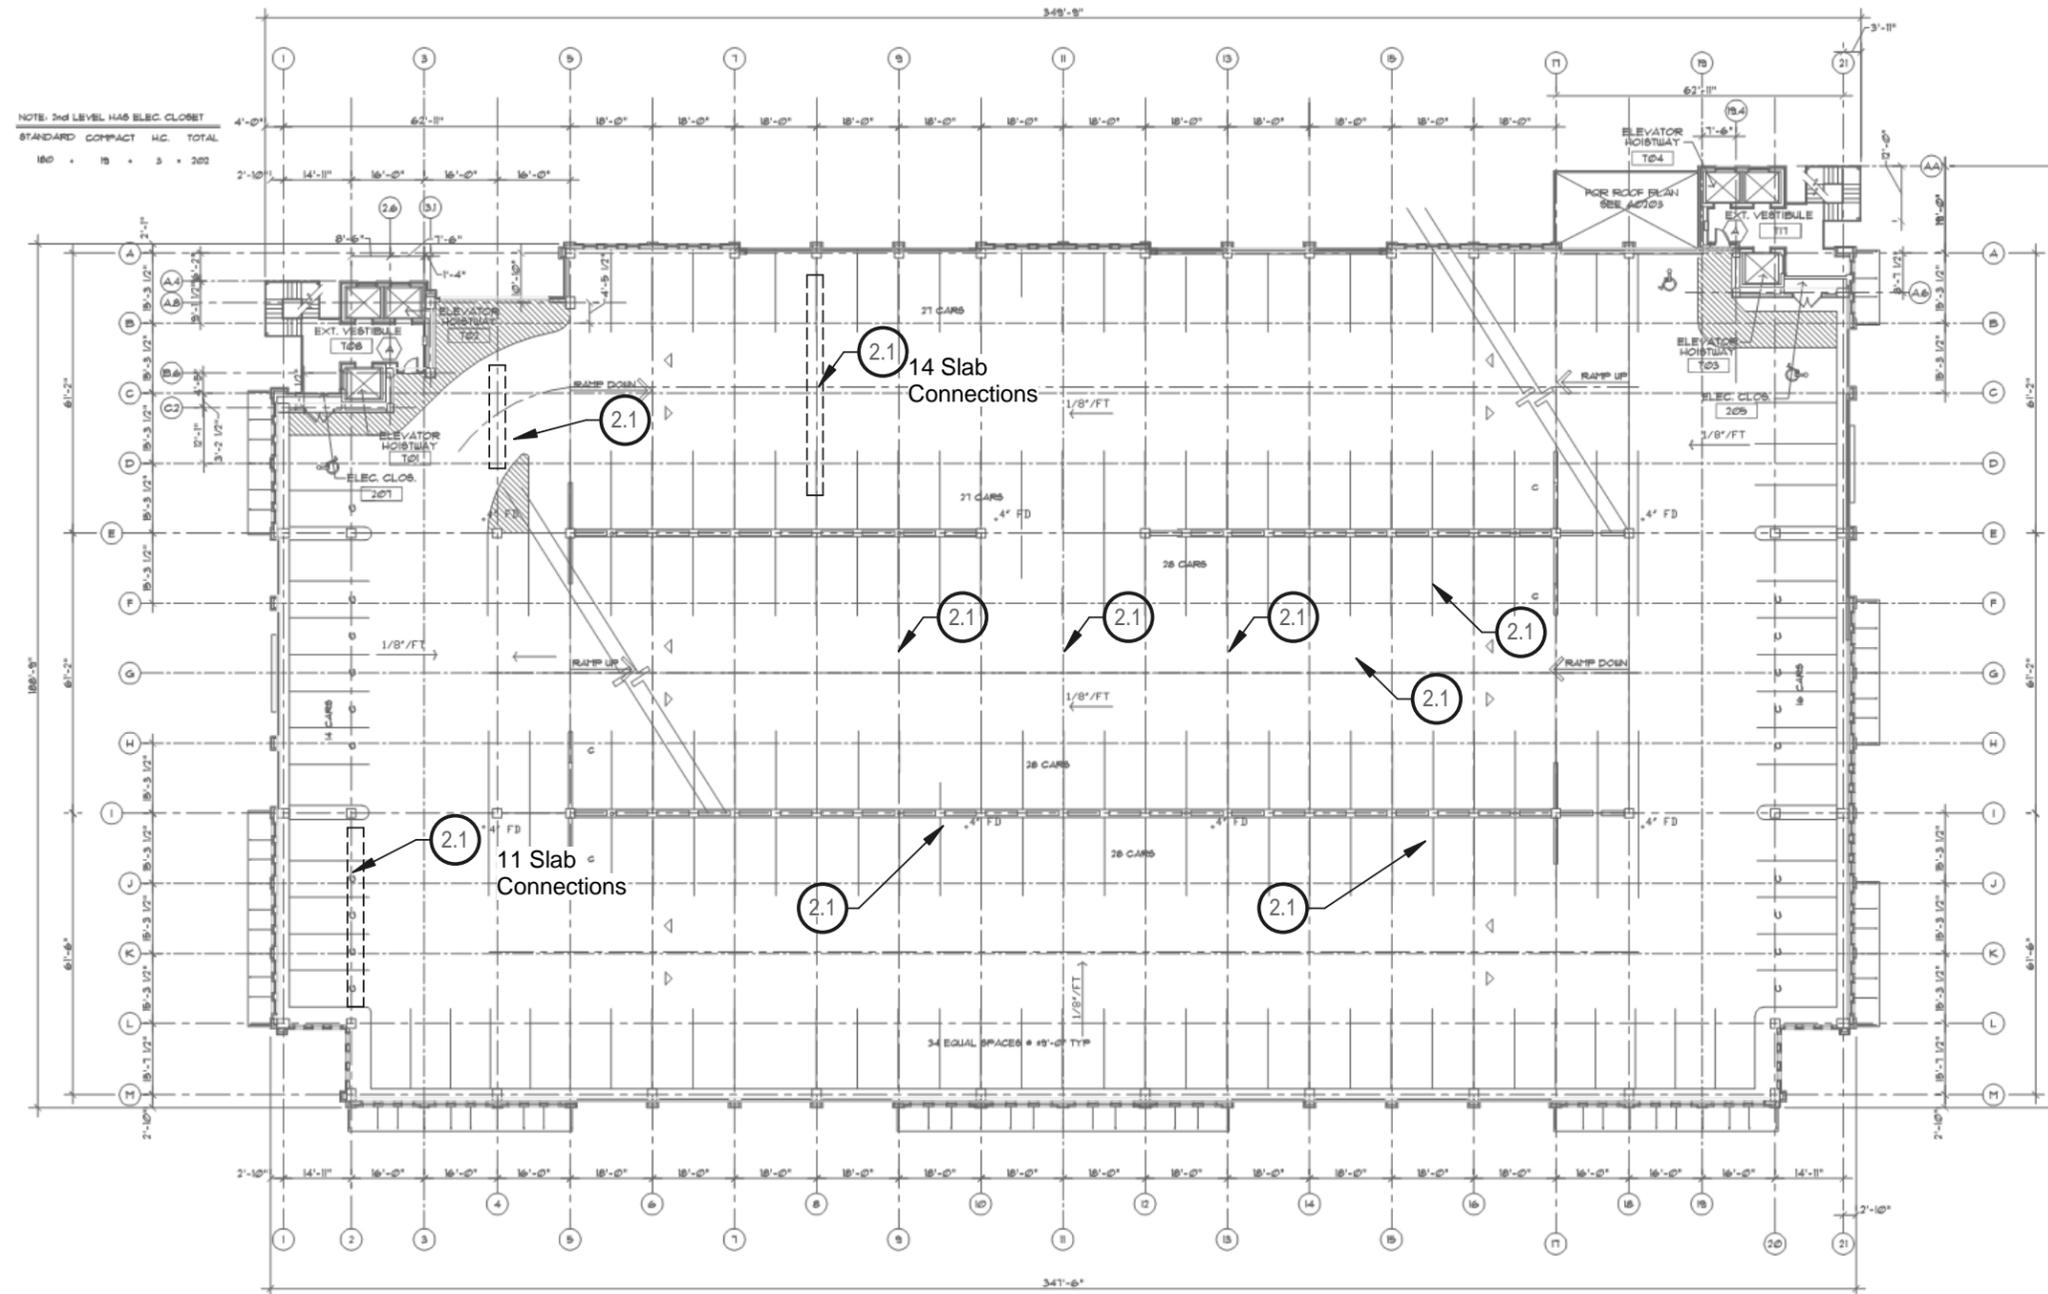

NOTE: 2nd LEVEL HAS ELEC CLOSET
STANDARD COMPACT H.C. TOTAL
160 * 18 * 3 = 202

NOTES:

1. PLAN IS PROVIDED FOR REFERENCE ONLY. CONTRACTOR SHALL LOCATE REPAIR AREAS WITH VERIFICATION BY ENGINEER AND SHALL SUBMIT REPAIR QUANTITIES TO ENGINEER IN WRITING PRIOR TO STARTING WORK.

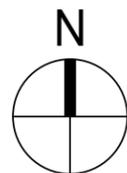

1

CENTRO YBOR GARAGE - LEVEL 2

NO SCALE

No.	Date	DESCRIPTION
	08/05/16	Owner Review
	09/27/16	Issue For Bid

Designed by: WW

Approved by: RB

Drawn by: AZ

Project Number: D07.15029.01

Date: 08/05/16

Sheet Title:

CENTRO YBOR
GARAGE - PLAN
LEVEL 2


Sheet Title:

S2.2

CITYWIDE
GARAGE
IMPROVEMENTS
FY'16- WILLIAM
POE, CENTRO
YBOR & PALM
AVENUE

Client:

CITY OF TAMPA

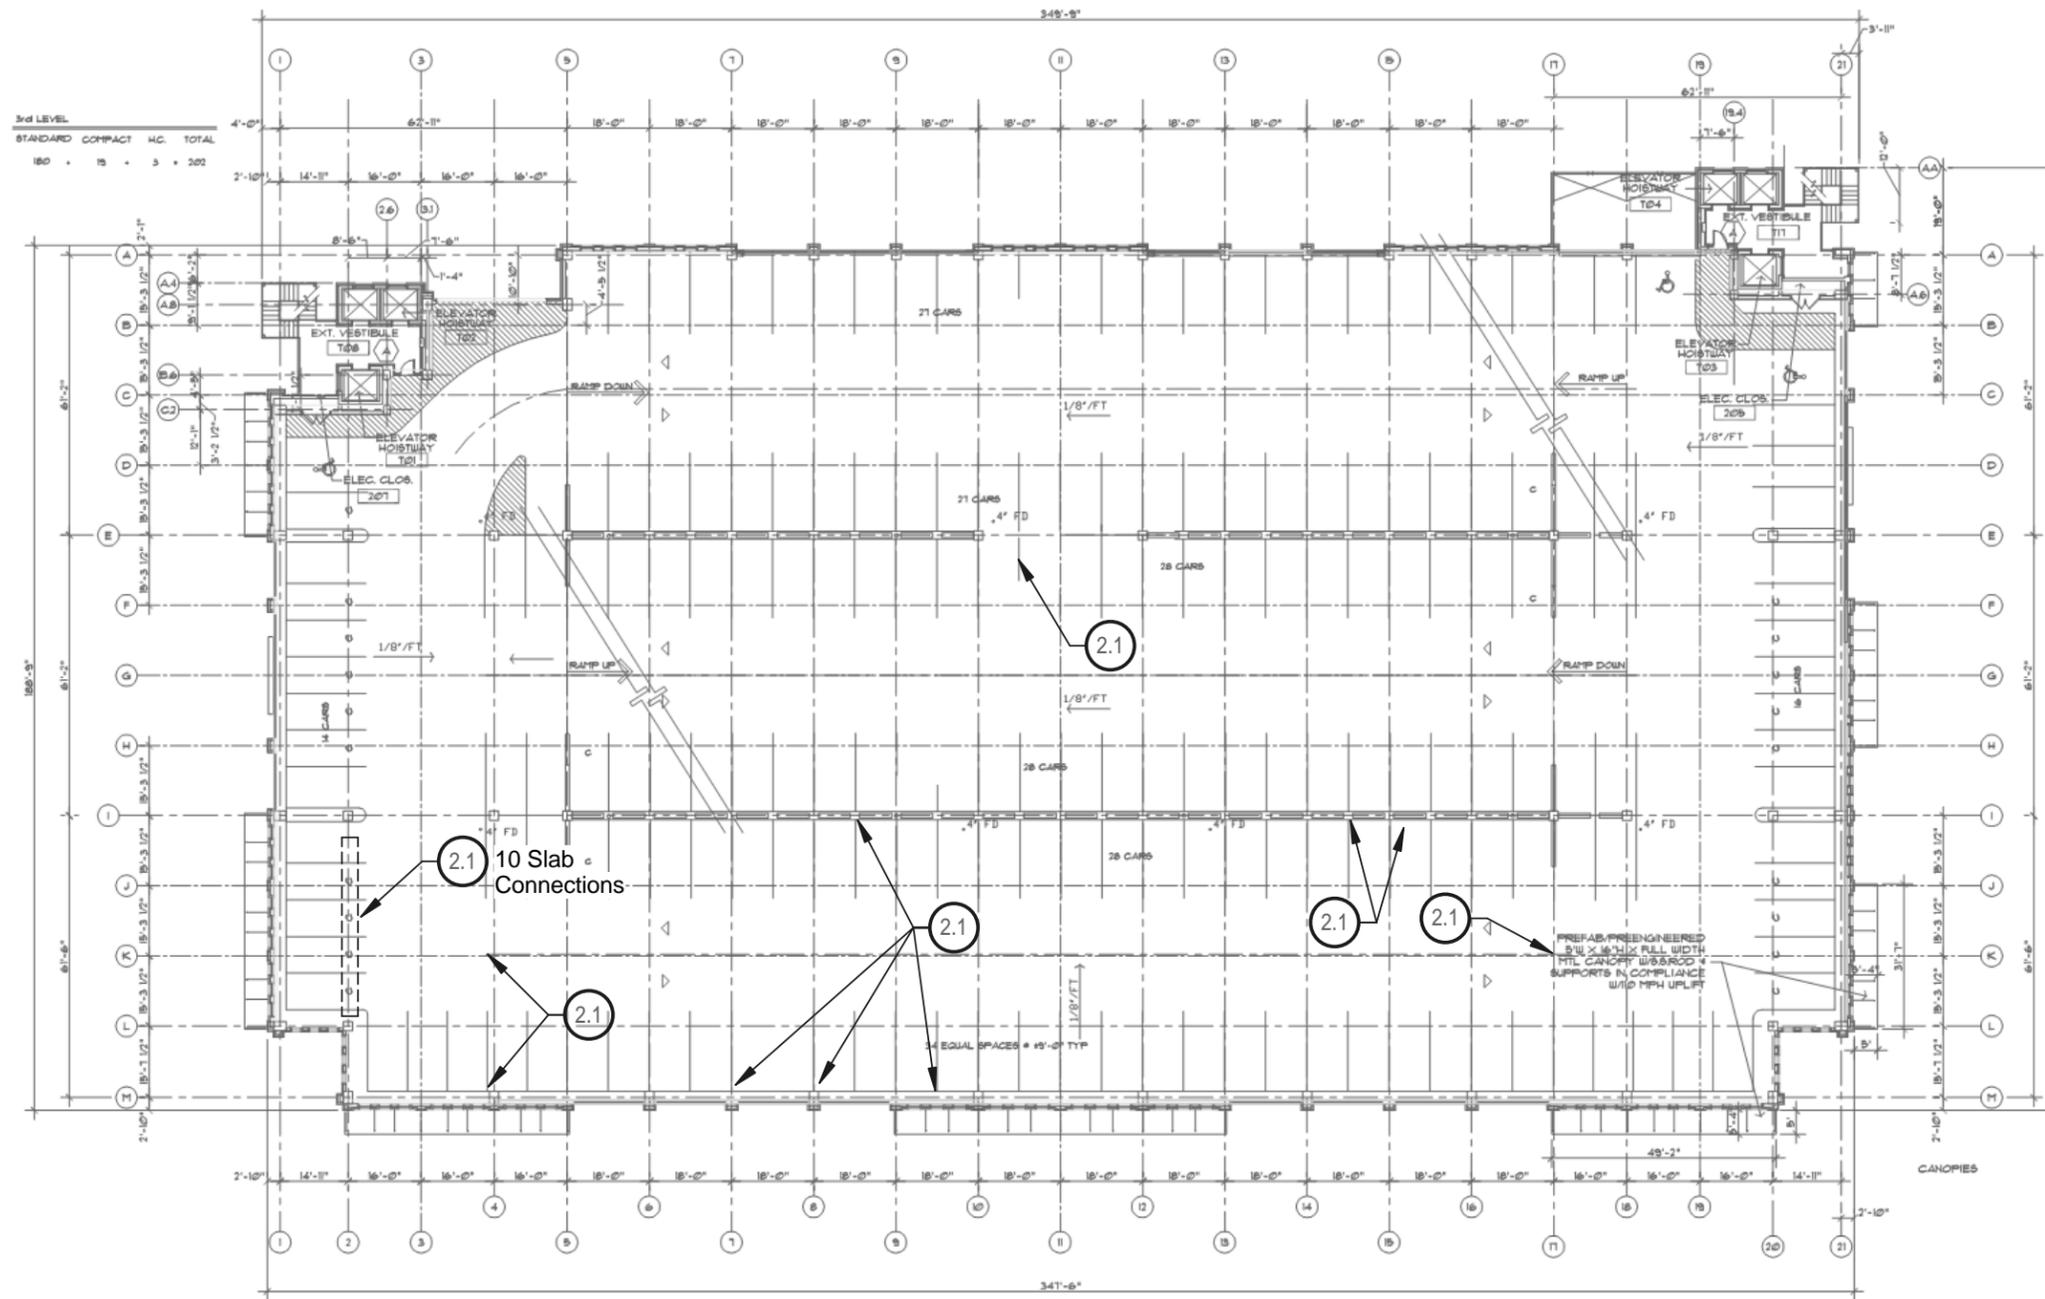

NOTES:

1. PLAN IS PROVIDED FOR REFERENCE ONLY. CONTRACTOR SHALL LOCATE REPAIR AREAS WITH VERIFICATION BY ENGINEER AND SHALL SUBMIT REPAIR QUANTITIES TO ENGINEER IN WRITING PRIOR TO STARTING WORK.

No.	Date	DESCRIPTION
	08/05/16	Owner Review
	09/27/16	Issue For Bid

Designed by: WW

Approved by: RB

Drawn by: AZ

Project Number: D07.15029.01


Date: 08/05/16

Sheet Title:

CENTRO YBOR
GARAGE - PLAN
LEVEL 3

Sheet Title:

S2.3

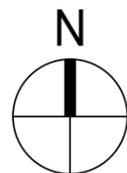

1


CENTRO YBOR GARAGE - LEVEL 3

NO SCALE

CITYWIDE
GARAGE
IMPROVEMENTS
FY'16- WILLIAM
POE, CENTRO
YBOR & PALM
AVENUE


Client:

CITY OF TAMPA

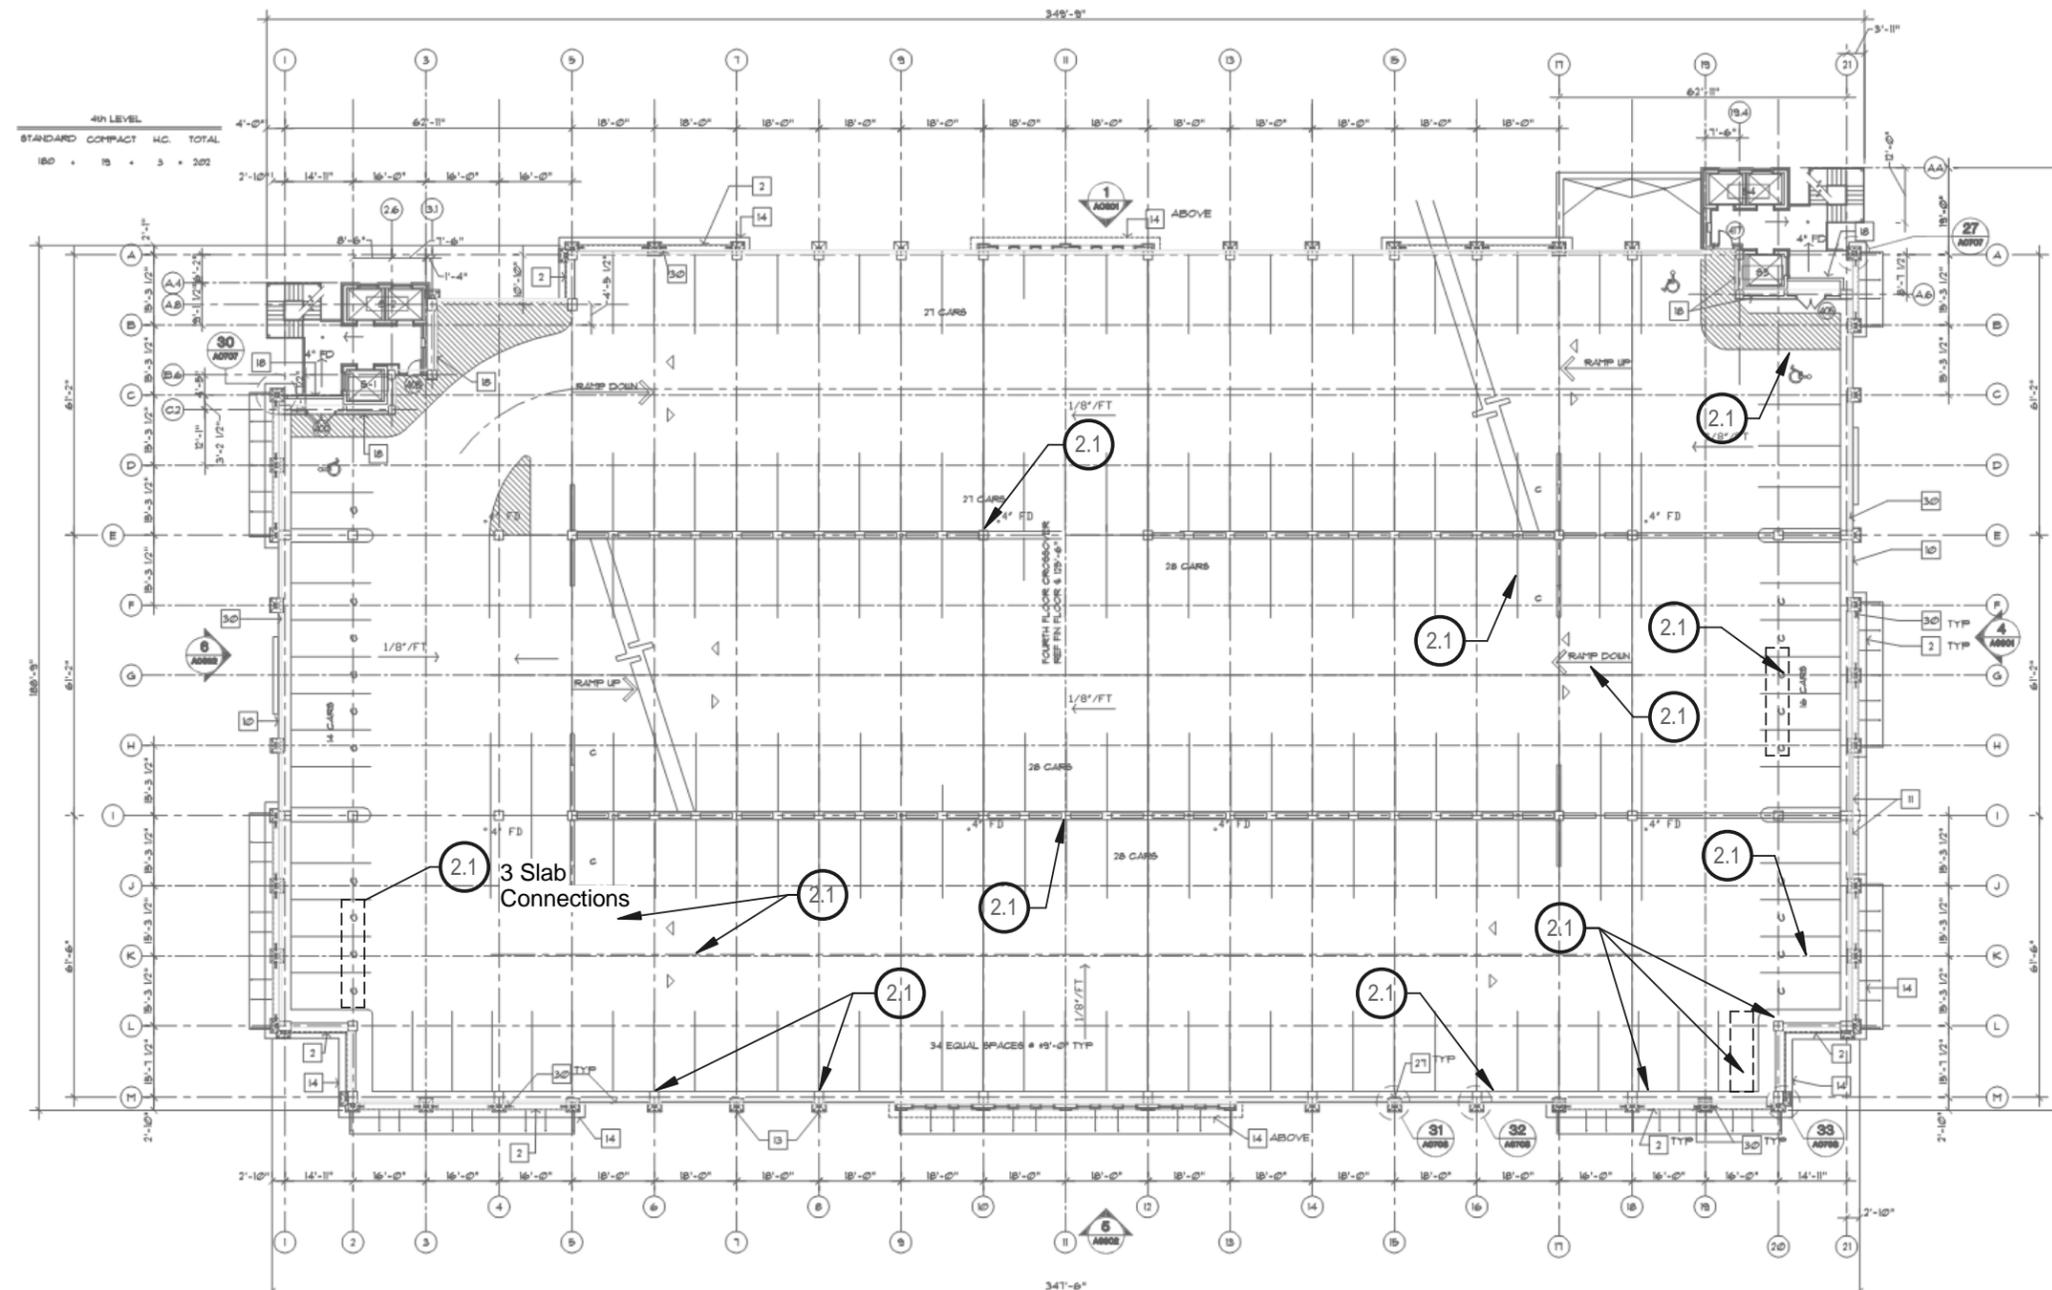

NOTES:

1. PLAN IS PROVIDED FOR REFERENCE ONLY. CONTRACTOR SHALL LOCATE REPAIR AREAS WITH VERIFICATION BY ENGINEER AND SHALL SUBMIT REPAIR QUANTITIES TO ENGINEER IN WRITING PRIOR TO STARTING WORK.

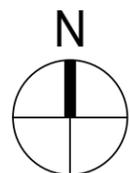

1

CENTRO YBOR GARAGE - LEVEL 4

NO SCALE

No.	Date	DESCRIPTION
	08/05/16	Owner Review
	09/27/16	Issue For Bid

Designed by: WW

Approved by: RB

Drawn by: AZ

Project Number: D07.15029.01

Date: 08/05/16

Sheet Title:

CENTRO YBOR
GARAGE - PLAN
LEVEL 4

Sheet Title:


S2.4

Project Name:

CITYWIDE
GARAGE
IMPROVEMENTS
FY'16- WILLIAM
POE, CENTRO
YBOR & PALM
AVENUE


Client:

CITY OF TAMPA

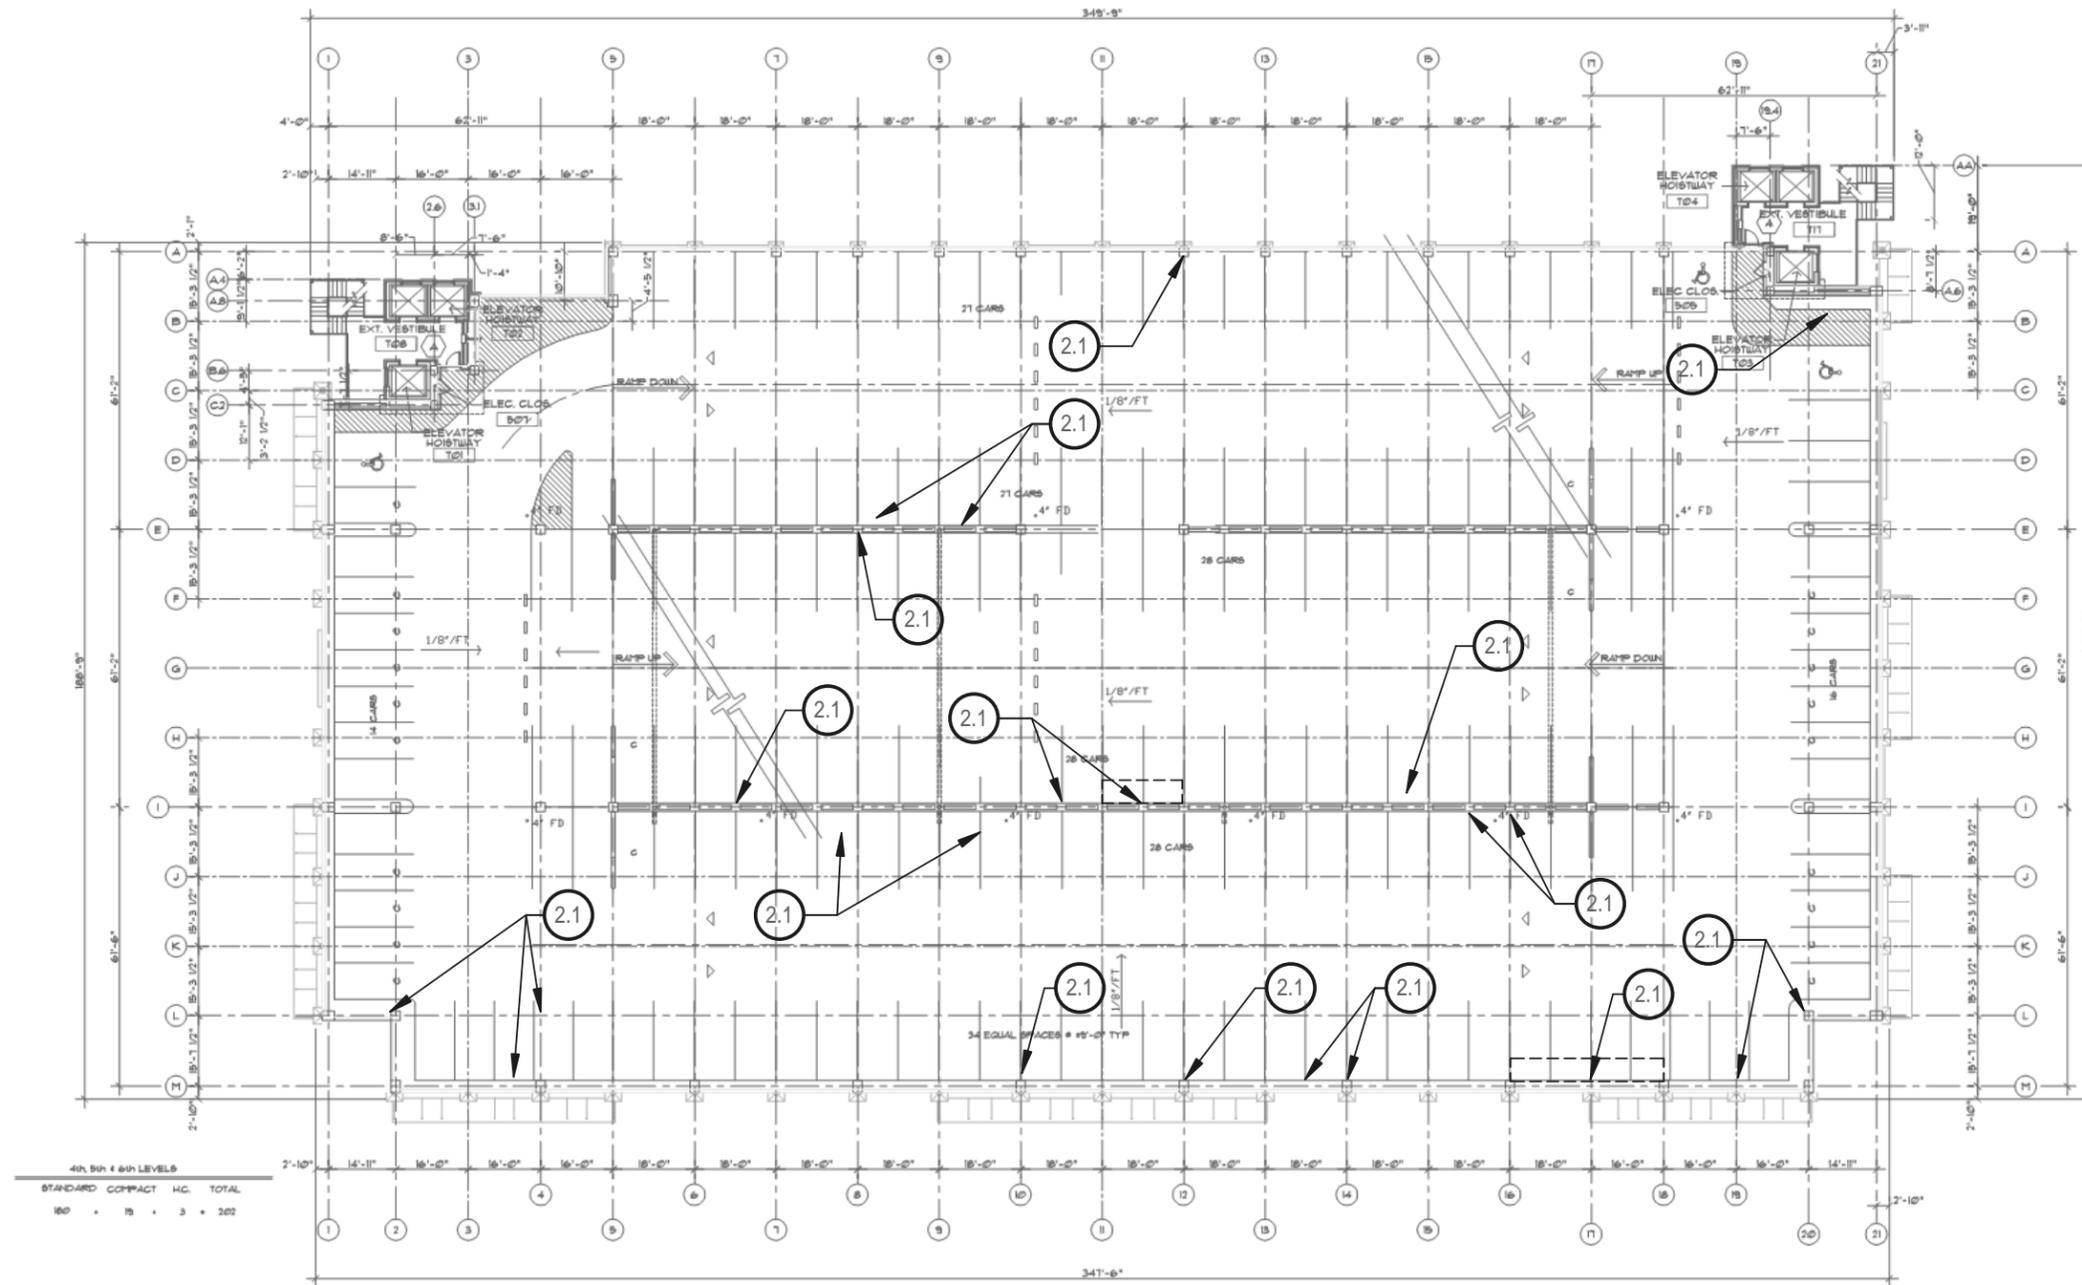

NOTES:

1. PLAN IS PROVIDED FOR REFERENCE ONLY. CONTRACTOR SHALL LOCATE REPAIR AREAS WITH VERIFICATION BY ENGINEER AND SHALL SUBMIT REPAIR QUANTITIES TO ENGINEER IN WRITING PRIOR TO STARTING WORK.

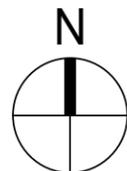

1

CENTRO YBOR GARAGE - LEVEL 5

NO SCALE

No.	Date	DESCRIPTION
	08/05/16	Owner Review
	09/27/16	Issue For Bid

Designed by: WW

Approved by: RB

Drawn by: AZ

Project Number: D07.15029.01

Date: 08/05/16

Sheet Title:

CENTRO YBOR
GARAGE - PLAN
LEVEL 5


Sheet Title:

S2.5

CITYWIDE
GARAGE
IMPROVEMENTS
FY'16- WILLIAM
POE, CENTRO
YBOR & PALM
AVENUE


Client:

CITY OF TAMPA

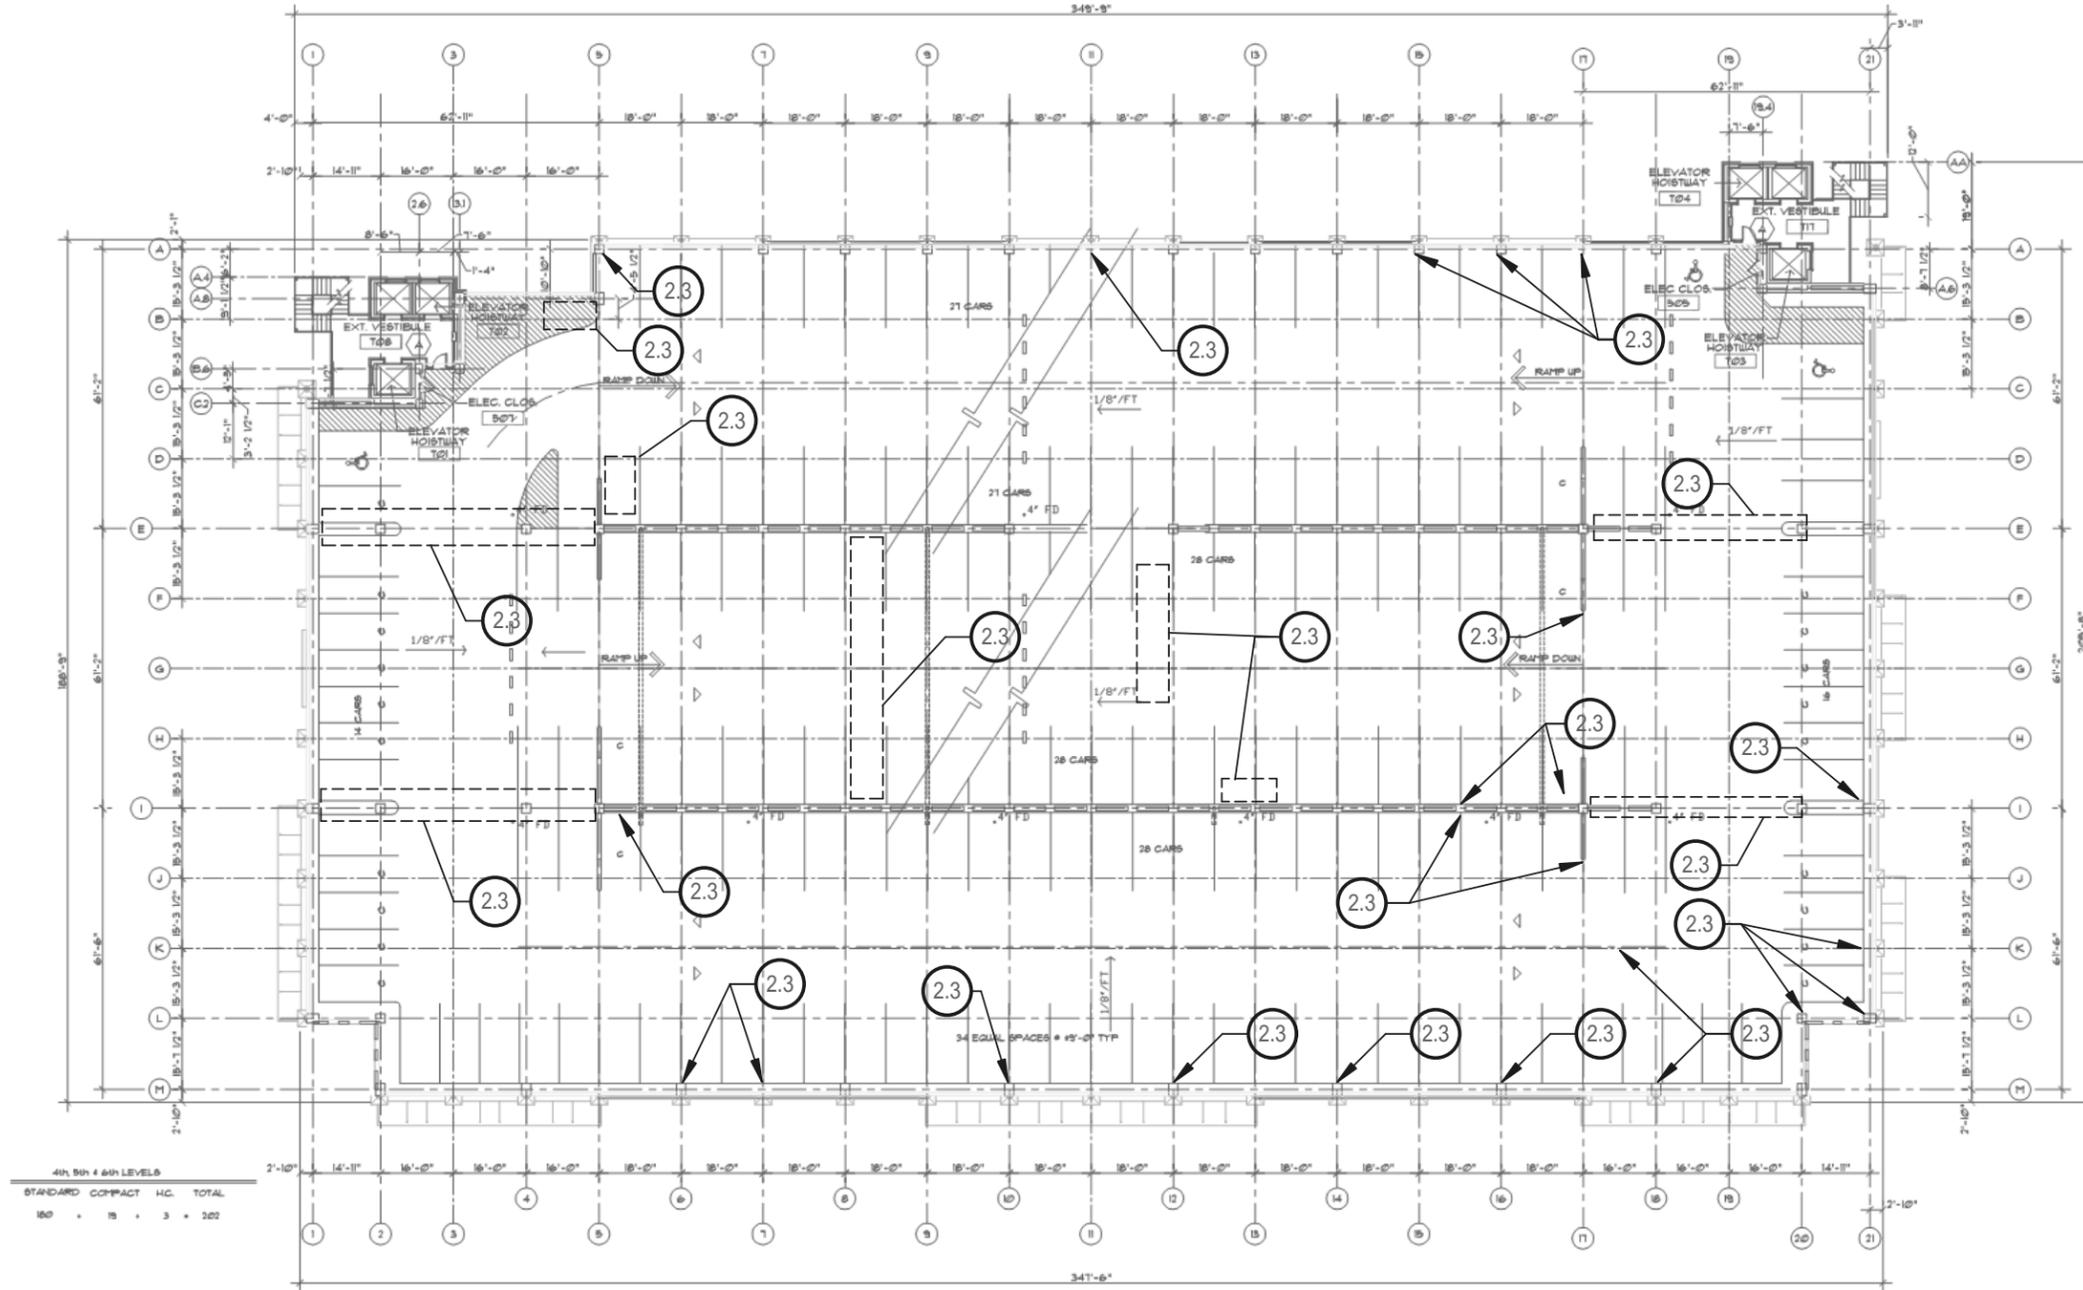

NOTES:

1. PLAN IS PROVIDED FOR REFERENCE ONLY. CONTRACTOR SHALL LOCATE REPAIR AREAS WITH VERIFICATION BY ENGINEER AND SHALL SUBMIT REPAIR QUANTITIES TO ENGINEER IN WRITING PRIOR TO STARTING WORK.

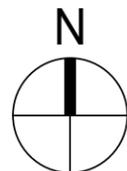

1

CENTRO YBOR GARAGE - LEVEL 6

NO SCALE

No.	Date	DESCRIPTION
	08/05/16	Owner Review
	09/27/16	Issue For Bid

Designed by: WW

Approved by: RB

Drawn by: AZ

Project Number: D07.15029.01

Date: 08/05/16

Sheet Title:

CENTRO YBOR
GARAGE - PLAN
LEVEL 6

Sheet Title:


S2.6

Project Name:


CITYWIDE
GARAGE
IMPROVEMENTS
FY'16- WILLIAM
POE, CENTRO
YBOR & PALM
AVENUE

Client:

CITY OF TAMPA

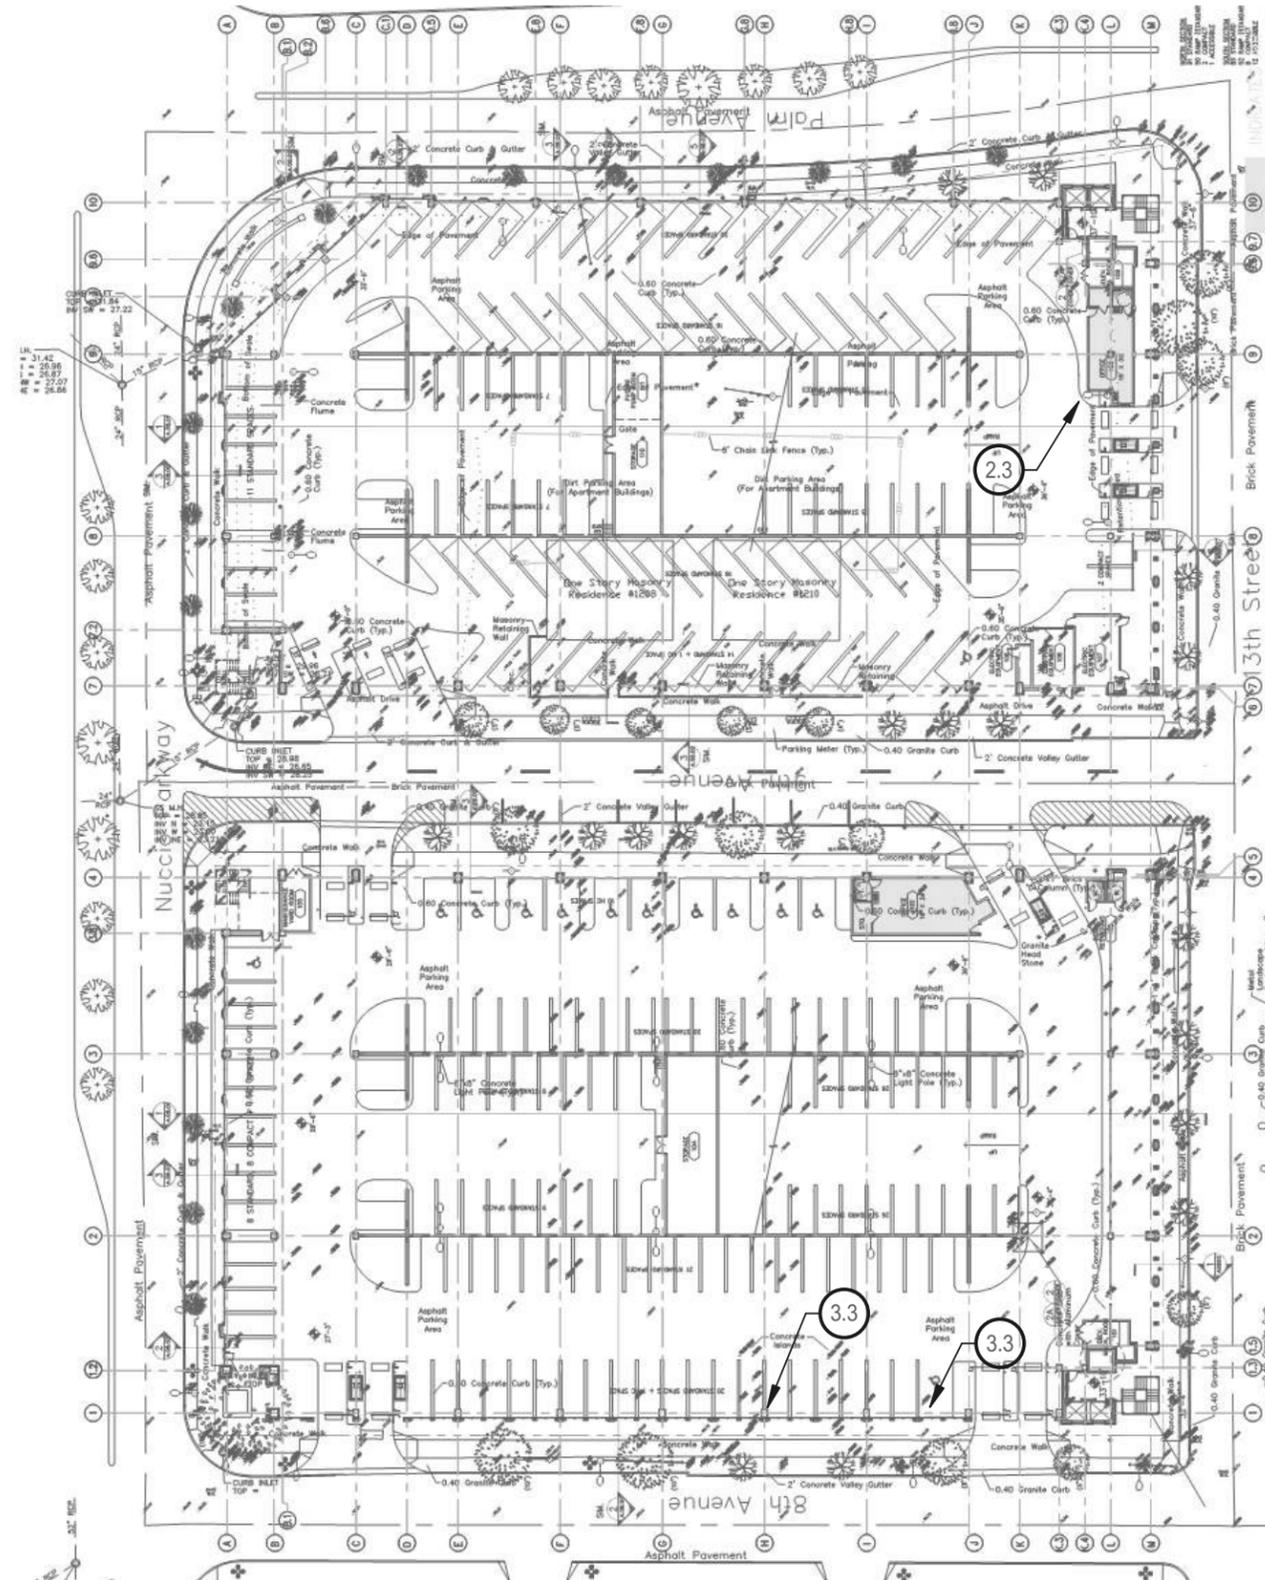

- NOTES:
1. PLAN IS PROVIDED FOR REFERENCE ONLY. CONTRACTOR SHALL LOCATE REPAIR AREAS WITH VERIFICATION BY ENGINEER AND SHALL SUBMIT REPAIR QUANTITIES TO ENGINEER IN WRITING PRIOR TO STARTING WORK.

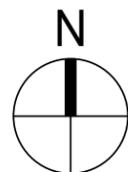

1

PALM AVENUE GARAGE - LEVEL 1

NO SCALE

No.	Date	DESCRIPTION
	08/05/16	Owner Review
	09/27/16	Issue For Bid

Designed by: WW

Approved by: RB

Drawn by: AZ

Project Number: D07.15029.01

Date: 08/05/16

Sheet Title:

PALM AVENUE
GARAGE - PLAN
LEVEL 1

Sheet Title:


S3.1

Project Name:

CITYWIDE
GARAGE
IMPROVEMENTS
FY'16- WILLIAM
POE, CENTRO
YBOR & PALM
AVENUE

Client:

CITY OF TAMPA

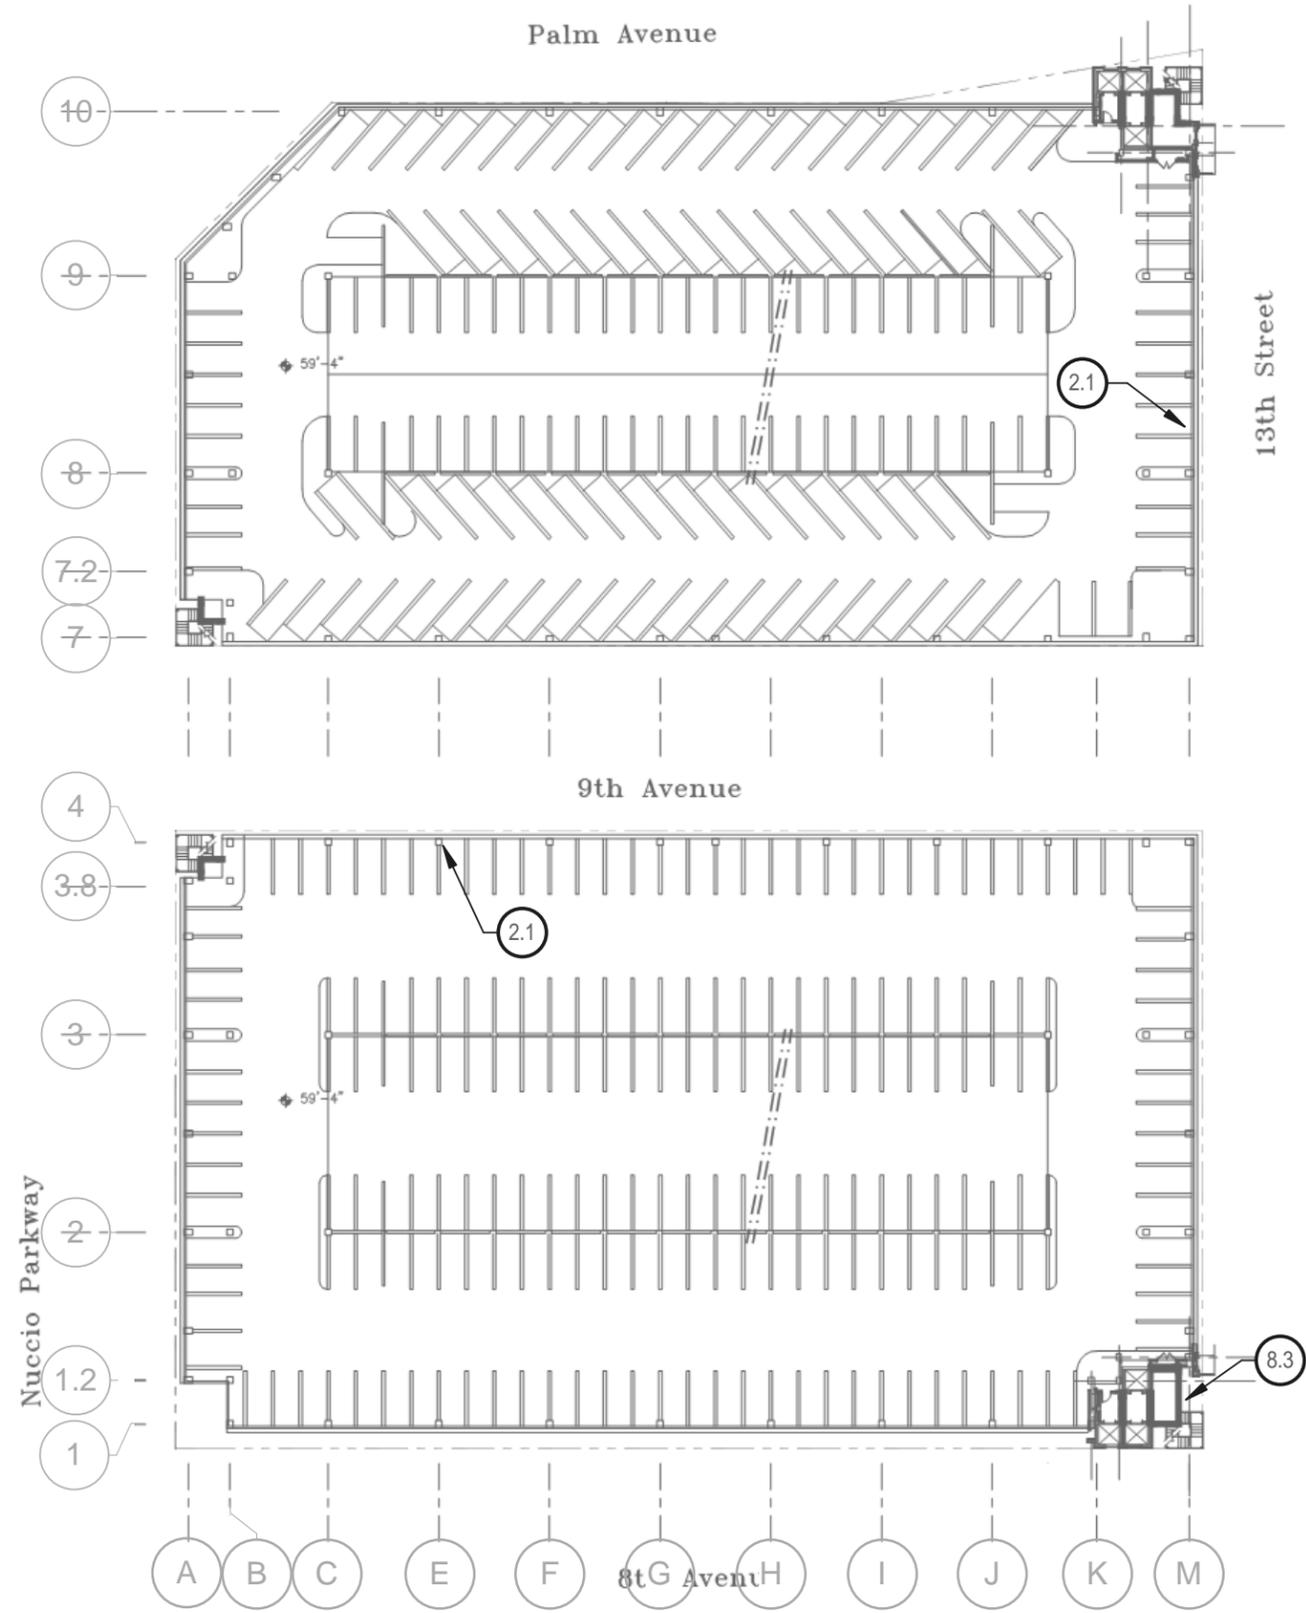

- NOTES:
1. PLAN IS PROVIDED FOR REFERENCE ONLY. CONTRACTOR SHALL LOCATE REPAIR AREAS WITH VERIFICATION BY ENGINEER AND SHALL SUBMIT REPAIR QUANTITIES TO ENGINEER IN WRITING PRIOR TO STARTING WORK.

No.	Date	DESCRIPTION
	08/05/16	Owner Review
	09/27/16	Issue For Bid

Designed by: WW

Approved by: RB

Drawn by: AZ

Project Number: D07.15029.01

Date: 08/05/16

Sheet Title:

PALM AVENUE
GARAGE - PLAN
LEVEL 2

Sheet Title:

S3.2



1

PALM AVENUE GARAGE - LEVEL 2


NO SCALE

Project Name:

**CITYWIDE
GARAGE
IMPROVEMENTS
FY'16- WILLIAM
POE, CENTRO
YBOR & PALM
AVENUE**

Client:

CITY OF TAMPA

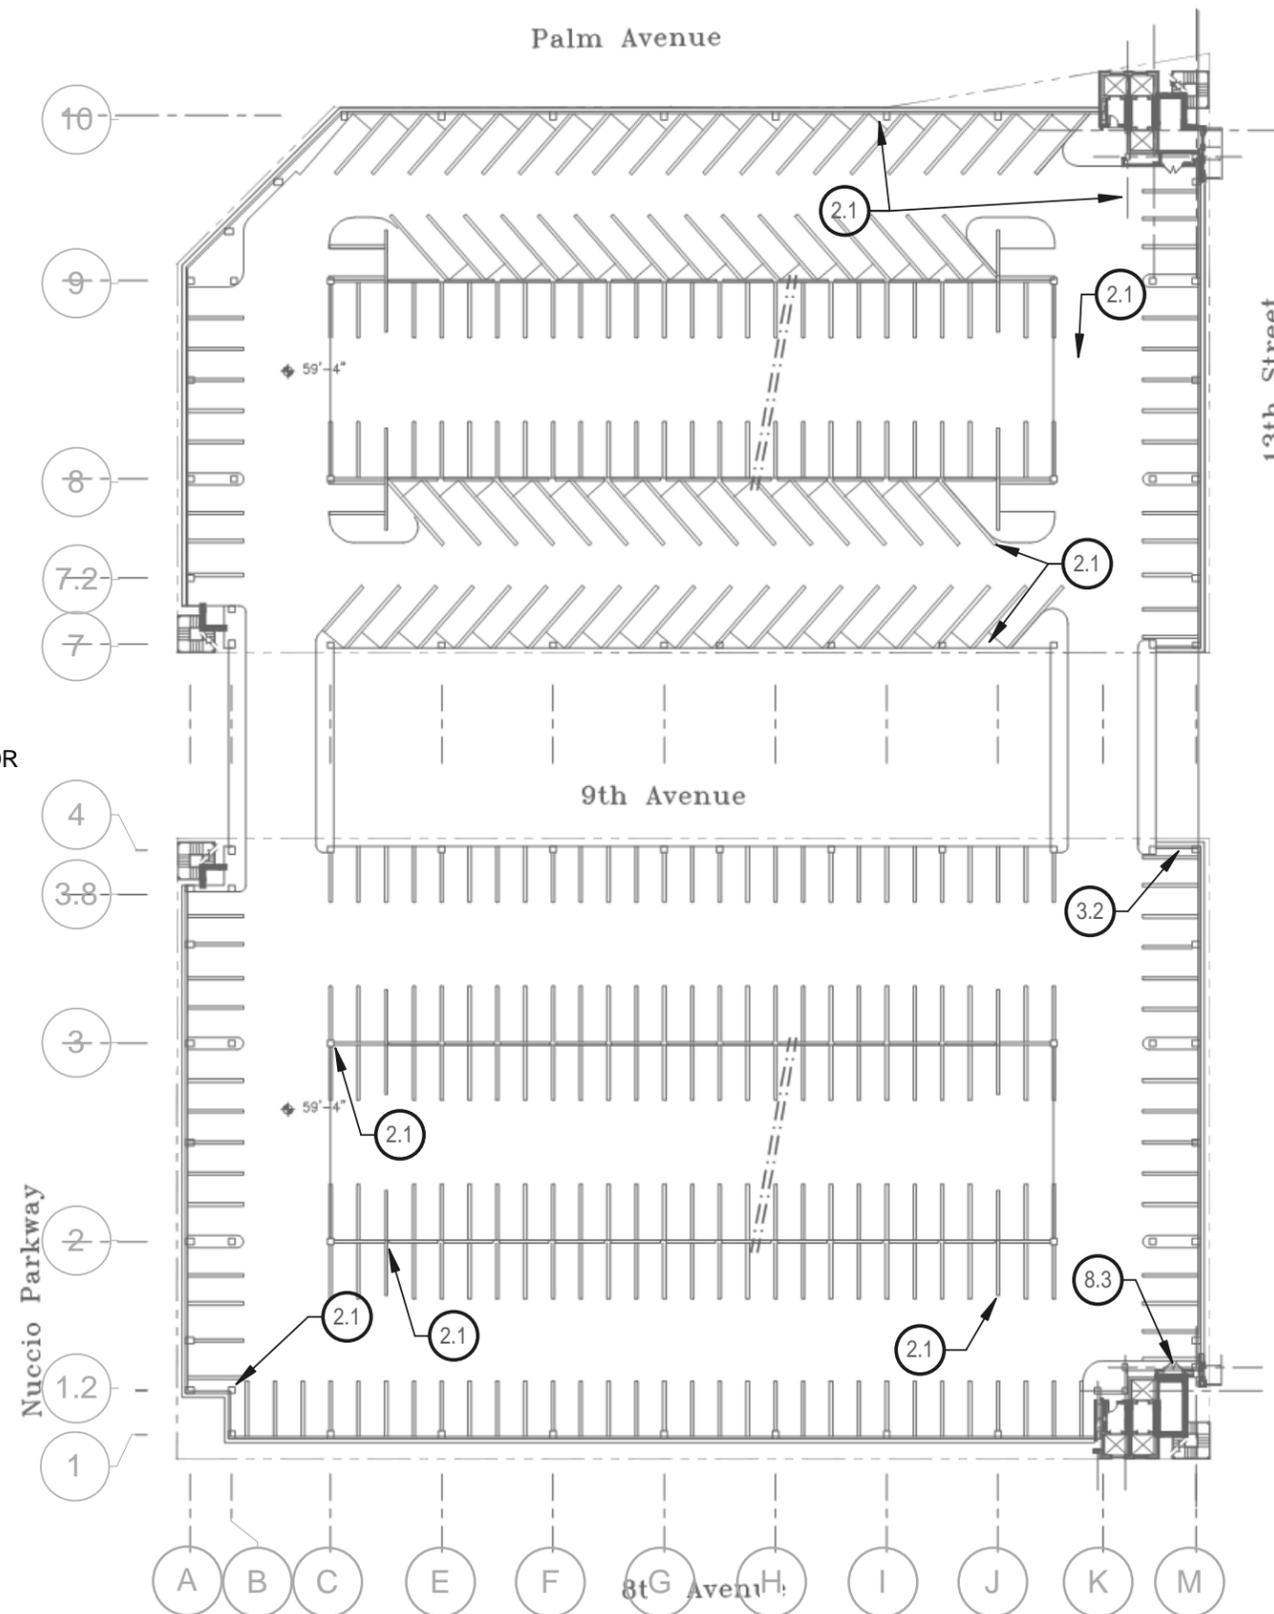

NOTES:

1. PLAN IS PROVIDED FOR REFERENCE ONLY. CONTRACTOR SHALL LOCATE REPAIR AREAS WITH VERIFICATION BY ENGINEER AND SHALL SUBMIT REPAIR QUANTITIES TO ENGINEER IN WRITING PRIOR TO STARTING WORK.

No.	Date	DESCRIPTION
	08/05/16	Owner Review
	09/27/16	Issue For Bid

Designed by: WW

Approved by: RB

Drawn by: AZ

Project Number: D07.15029.01

Date: 08/05/16

Sheet Title:

**PALM AVENUE
GARAGE - PLAN
LEVEL 3**

Sheet Title:

S3.3



1

PALM AVENUE GARAGE - LEVEL 3


NO SCALE

Project Name:

CITYWIDE
GARAGE
IMPROVEMENTS
FY'16- WILLIAM
POE, CENTRO
YBOR & PALM
AVENUE

Client:

CITY OF TAMPA

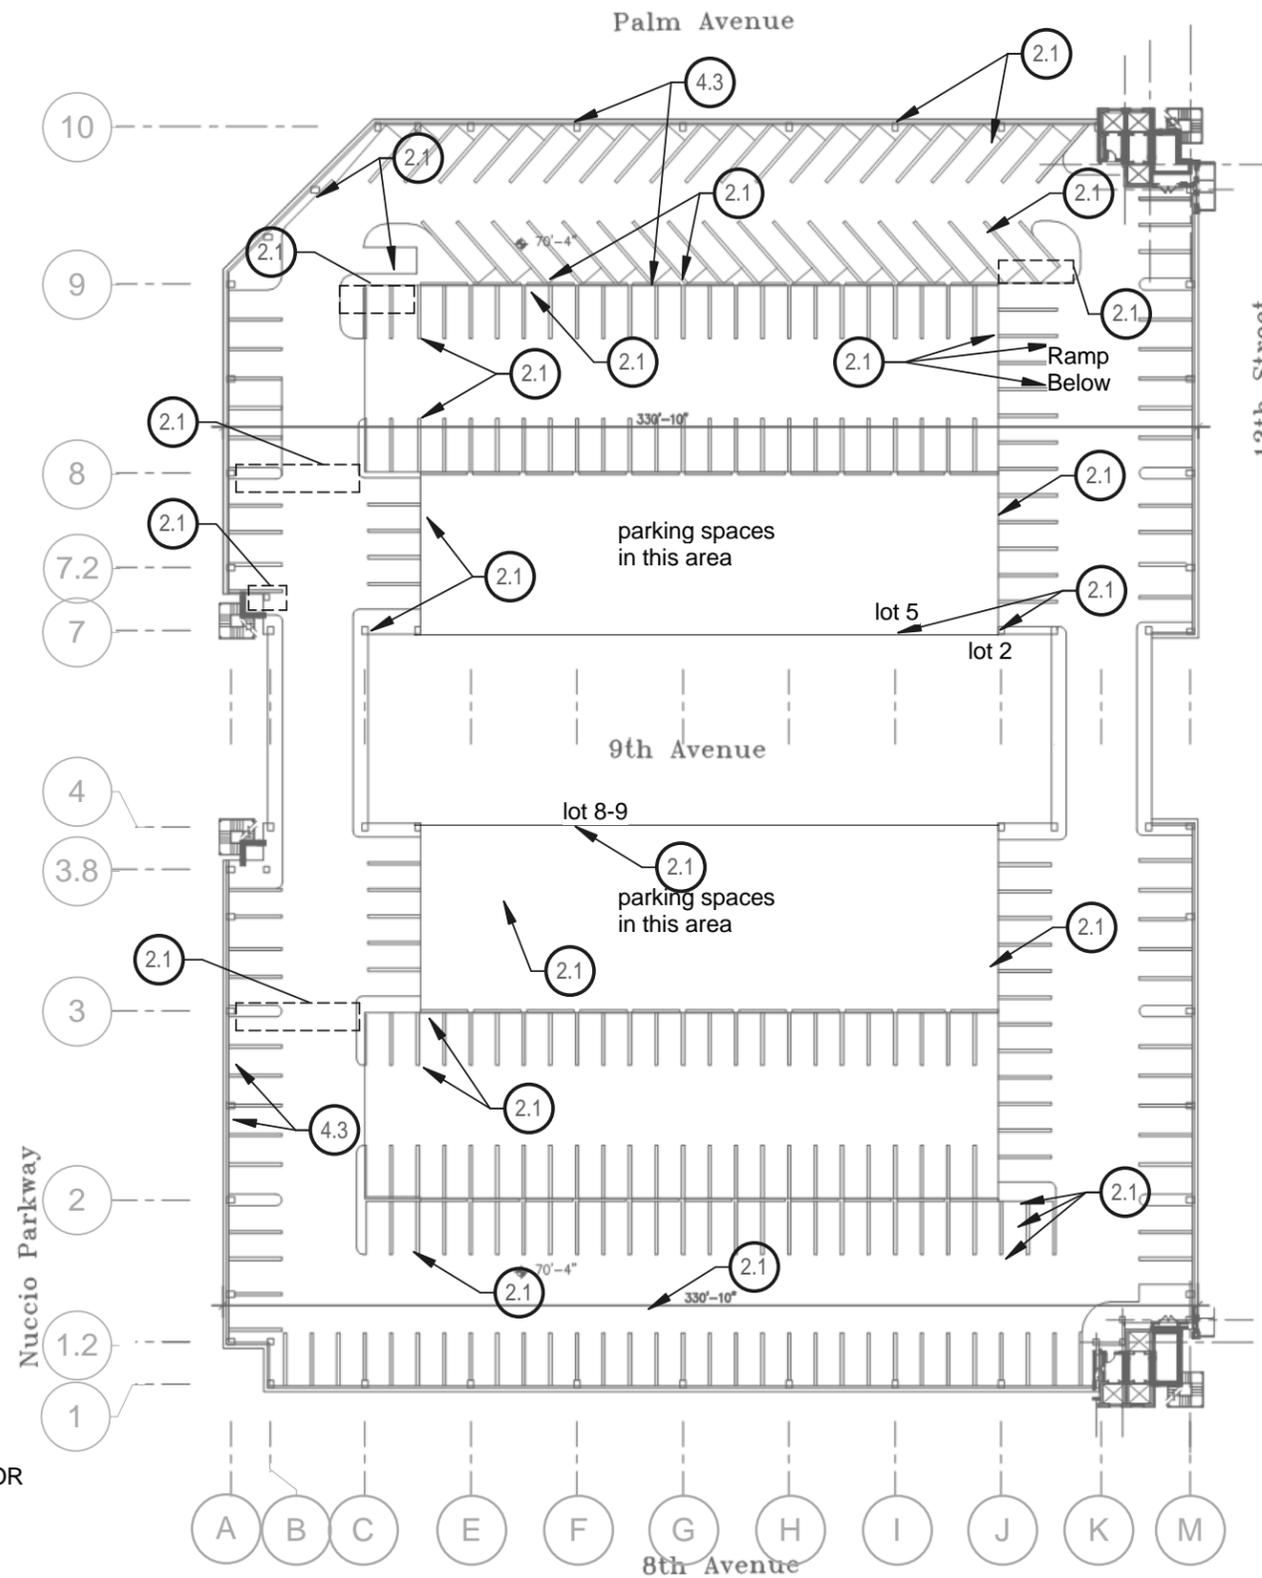

- NOTES:
1. PLAN IS PROVIDED FOR REFERENCE ONLY. CONTRACTOR SHALL LOCATE REPAIR AREAS WITH VERIFICATION BY ENGINEER AND SHALL SUBMIT REPAIR QUANTITIES TO ENGINEER IN WRITING PRIOR TO STARTING WORK.



1

PALM AVENUE GARAGE - LEVEL 4

NO SCALE

No.	Date	DESCRIPTION
	08/05/16	Owner Review
	09/27/16	Issue For Bid

Designed by: WW

Approved by: RB

Drawn by: AZ

Project Number: D07.15029.01

Date: 08/05/16

Sheet Title:

PALM AVENUE
GARAGE - PLAN
LEVEL 4



Sheet Title:

S3.4

CITYWIDE
GARAGE
IMPROVEMENTS
FY'16- WILLIAM
POE, CENTRO
YBOR & PALM
AVENUE

Client:

CITY OF TAMPA

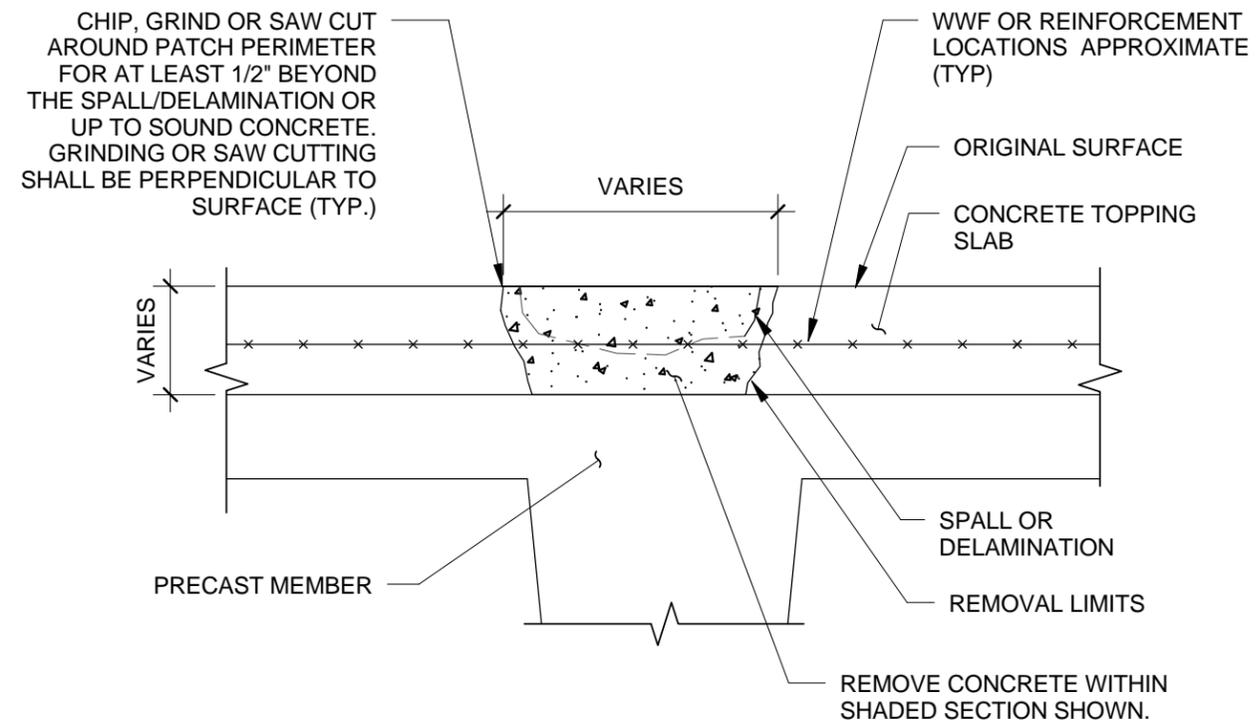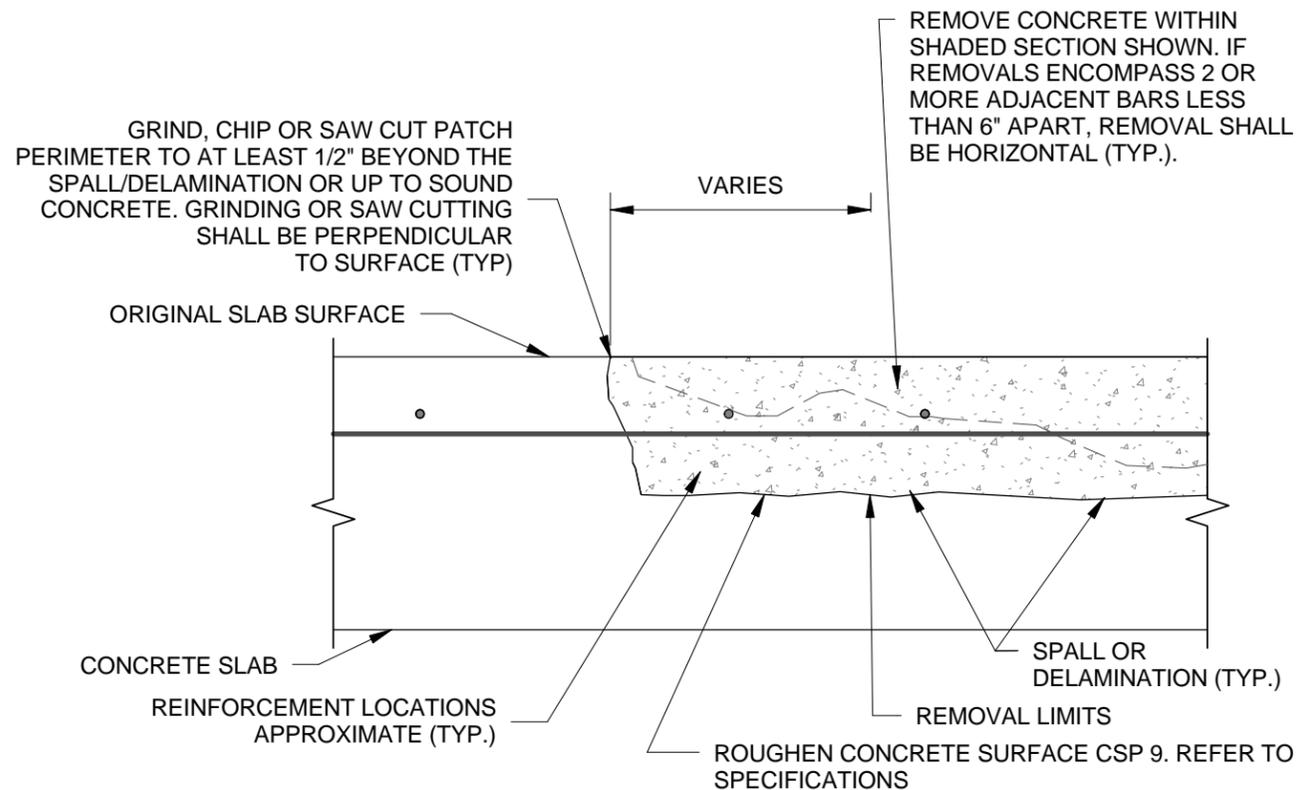

CAUTION:

1. SLAB MAY HAVE EMBEDDED ELECTRICAL CONDUITS. VERIFY LOCATION PRIOR TO COMMENCEMENT OF WORK.

NOTES:

1. PROTECT EXISTING REINFORCEMENT FROM DAMAGE DURING CHIPPING, GRINDING OR SAW CUTTING FOR SPALL/DELAMINATION REPAIR.
2. REFER TO SECTION "SURFACE PREPARATION FOR PATCHING" FOR CLEANING AND COATING ALL EXPOSED REINFORCEMENT.
3. PROVIDE 3/4" CLEARANCE AROUND ALL EXPOSED REINFORCEMENT WHERE REQUIRED AS SPECIFIED IN SECTION "SURFACE PREPARATION FOR PATCHING."
4. WHERE REINFORCEMENT THAT IS EXPOSED DURING SURFACE PREPARATION IS FOUND TO BE SEVERELY CORRODED OR HAS LOST 10% OR MORE OF ITS CROSS SECTIONAL AREA, SUPPLEMENTARY REINFORCEMENT MAY BE REQUIRED. REPORT TO ENGINEER FOR REVIEW AND DESIGN OF SUPPLEMENTARY REINFORCEMENT.
5. PROVIDE SHORING AS SPECIFIED BY ENGINEER PRIOR TO COMMENCEMENT OF ANY CONCRETE REMOVAL WORK.
6. NEW PATCH SHALL MATCH EXISTING FINISH.

NOTES:

1. PROTECT EXISTING WWF OR REINFORCEMENT FROM DAMAGE DURING CHIPPING, GRINDING OR SAWCUTTING.
2. REFER TO SECTION "SURFACE PREPARATION FOR PATCHING" FOR CLEANING AND COATING ALL EXPOSED REINFORCEMENT.
3. PROVIDE 3/4" CLEARANCE AROUND ALL EXPOSED REINFORCEMENT WHERE REQUIRED AS SPECIFIED IN SECTION "SURFACE PREPARATION FOR PATCHING."
4. WHERE REINFORCEMENT THAT IS EXPOSED DURING SURFACE PREPARATION IS FOUND TO BE SEVERELY CORRODED OR HAS LOST 10% OR MORE OF ITS CROSS SECTIONAL AREA, SUPPLEMENTARY REINFORCEMENT MAY BE REQUIRED. REPORT TO ENGINEER FOR REVIEW AND DESIGN OF SUPPLEMENTARY REINFORCEMENT.
5. NEW PATCH SHALL MATCH EXISTING FINISH.
6. TERM "REINFORCEMENT" SHALL MEAN REINFORCING BARS OR WELDED WIRE FABRIC (WWF).

No.	Date	DESCRIPTION
	08/05/16	Owner Review
	09/27/16	Issue For Bid

Designed by: WW

Approved by: RB

Drawn by: AZ

Project Number: D07.15029.01

Date: 08/05/16

Sheet Title:

**TYPICAL - CONCRETE FLOOR REPAIR -
PARTIAL DEPTH CONCRETE SLABS**

2.3

NO SCALE

(TASK ITEM 2.3)

TYPICAL - CONCRETE TOPPING SLAB REPAIR

2.1

NO SCALE

(TASK ITEM 2.1)

**TYPICAL
DETAILS**


Sheet Title:

S4.0

CITYWIDE
GARAGE
IMPROVEMENTS
FY'16- WILLIAM
POE, CENTRO
YBOR & PALM
AVENUE

Client:


CITY OF TAMPA

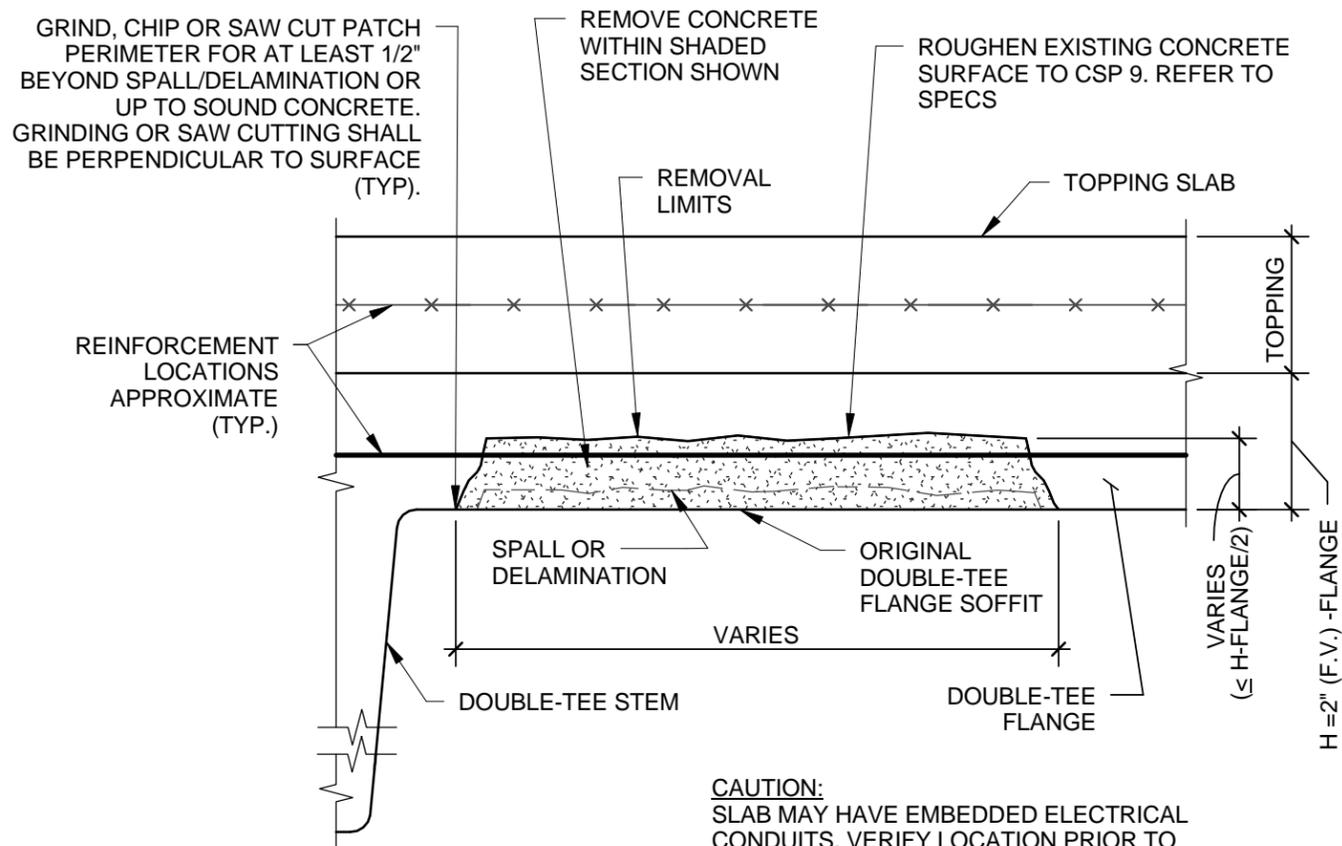

CAUTION:
SLAB MAY HAVE EMBEDDED ELECTRICAL
CONDUITS. VERIFY LOCATION PRIOR TO
COMMENCEMENT OF WORK.

NOTES:

1. PROTECT EXISTING REINFORCEMENT FROM DAMAGE DURING CHIPPING, GRINDING OR SAW CUTTING FOR SPALL/DELAMINATION REPAIR.
2. REFER TO SECTION "SURFACE PREPARATION FOR PATCHING" SPECIFICATIONS FOR CLEANING AND COATING ALL EXPOSED REINFORCEMENT.
3. PROVIDE 3/4" CLEARANCE AROUND ALL EXPOSED REINFORCEMENT.
4. WHERE REINFORCEMENT THAT IS EXPOSED DURING SURFACE PREPARATION IS FOUND TO BE SEVERELY CORRODED OR HAS LOST 15% OR MORE OF ITS CROSS SECTIONAL AREA, SUPPLEMENTARY REINFORCEMENT MAY BE REQUIRED. REPORT TO ENGINEER FOR REVIEW AND DESIGN OF SUPPLEMENTARY REINFORCEMENT.
5. NEW PATCH SHALL MATCH EXISTING FINISH.
6. WHERE DELAMINATION / SPALL OCCURS AT SHEAR TAB, CLEAN AND COAT TOP OF SHEAR TAB AS SPECIFIED IN SECTION "SURFACE PREPARATION FOR PATCHING."

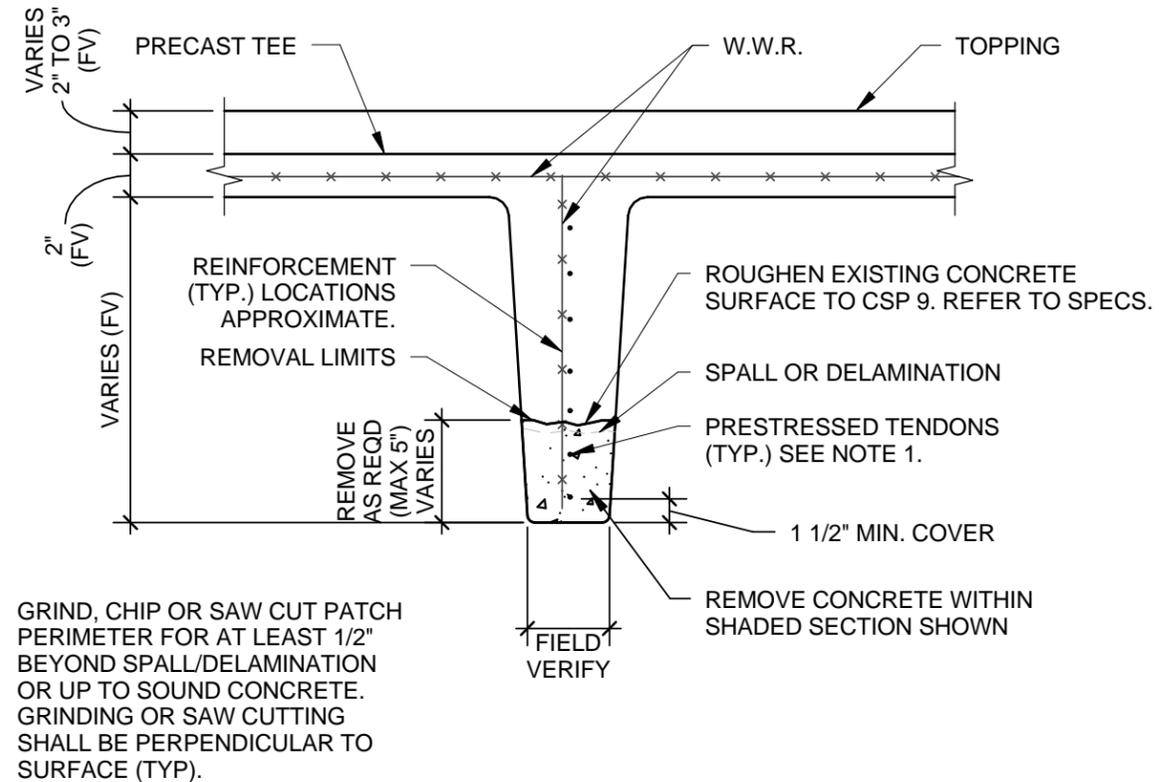

NOTES:

1. PROTECT EXISTING REINFORCEMENT FROM DAMAGE DURING CHIPPING, GRINDING OR SAW CUTTING FOR SPALL/DELAMINATION REPAIR.
2. REFER TO SECTION "SURFACE PREPARATION FOR PATCHING" FOR CLEANING AND COATING ALL EXPOSED REINFORCEMENT.
3. PROVIDE 3/4" CLEARANCE AROUND ALL EXPOSED REINFORCEMENT WHERE REQUIRED AS SPECIFIED IN SECTION "SURFACE PREPARATION FOR PATCHING."
4. WHERE REINFORCEMENT THAT IS EXPOSED DURING SURFACE PREPARATION IS FOUND TO BE SEVERELY CORRODED OR HAS LOST 15% OR MORE OF ITS CROSS SECTIONAL AREA, SUPPLEMENTARY REINFORCEMENT MAY BE REQUIRED. REPORT TO ENGINEER FOR REVIEW AND DESIGN OF SUPPLEMENTARY REINFORCEMENT.

No.	Date	DESCRIPTION
	08/05/16	Owner Review
	09/27/16	Issue For Bid

Designed by:	WW
Approved by:	RB
Drawn by:	AZ
Project Number:	D07.15029.01
Date	08/05/16
Sheet Title:	

3.3 TYPICAL - TEE FLANGE REPAIR - PARTIAL DEPTH
NO SCALE (TASK ITEM 3.3)

3.2 TYPICAL - TEE STEM REPAIR - PARTIAL DEPTH
NO SCALE (TASK ITEM 3.2)

TYPICAL
DETAILS


Sheet Title:

S4.1

CITYWIDE
GARAGE
IMPROVEMENTS
FY'16- WILLIAM
POE, CENTRO
YBOR & PALM
AVENUE


Client:

CITY OF TAMPA

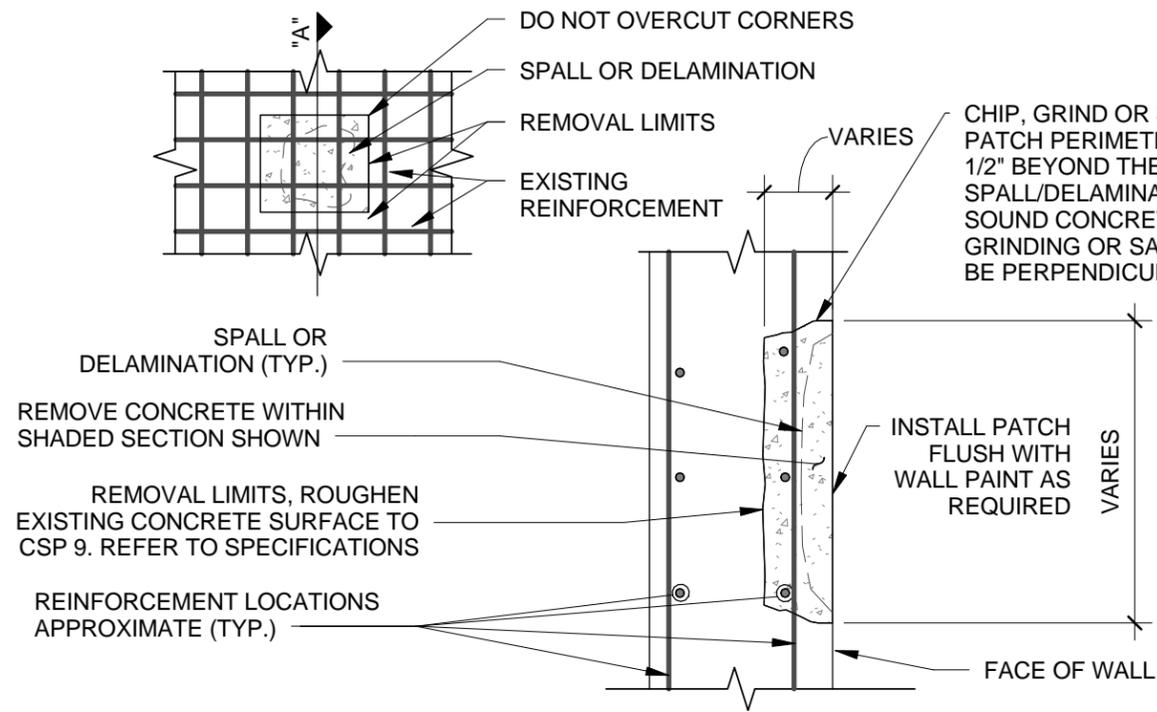

NOTES:

1. PROTECT EXISTING REINFORCEMENT FROM DAMAGE DURING CHIPPING, GRINDING OR SAW CUTTING FOR SPALL/DELAMINATION REPAIR.
2. REFER TO SECTION "SURFACE PREPARATION FOR PATCHING" FOR CLEANING AND COATING ALL EXPOSED REINFORCEMENT.
3. PROVIDE 3/4" CLEARANCE AROUND ALL EXPOSED REINFORCEMENT WHERE REQUIRED AS SPECIFIED IN SECTION "SURFACE PREPARATION FOR PATCHING."
4. WHERE REINFORCEMENT THAT IS EXPOSED DURING SURFACE PREPARATION IS FOUND TO BE SEVERELY CORRODED OR HAS LOST 10% OR MORE OF ITS CROSS SECTIONAL AREA, SUPPLEMENTARY REINFORCEMENT MAY BE REQUIRED. REPORT TO ENGINEER FOR REVIEW AND DESIGN OF SUPPLEMENTARY REINFORCEMENT.
5. NEW PATCH SHALL MATCH EXISTING FINISH.

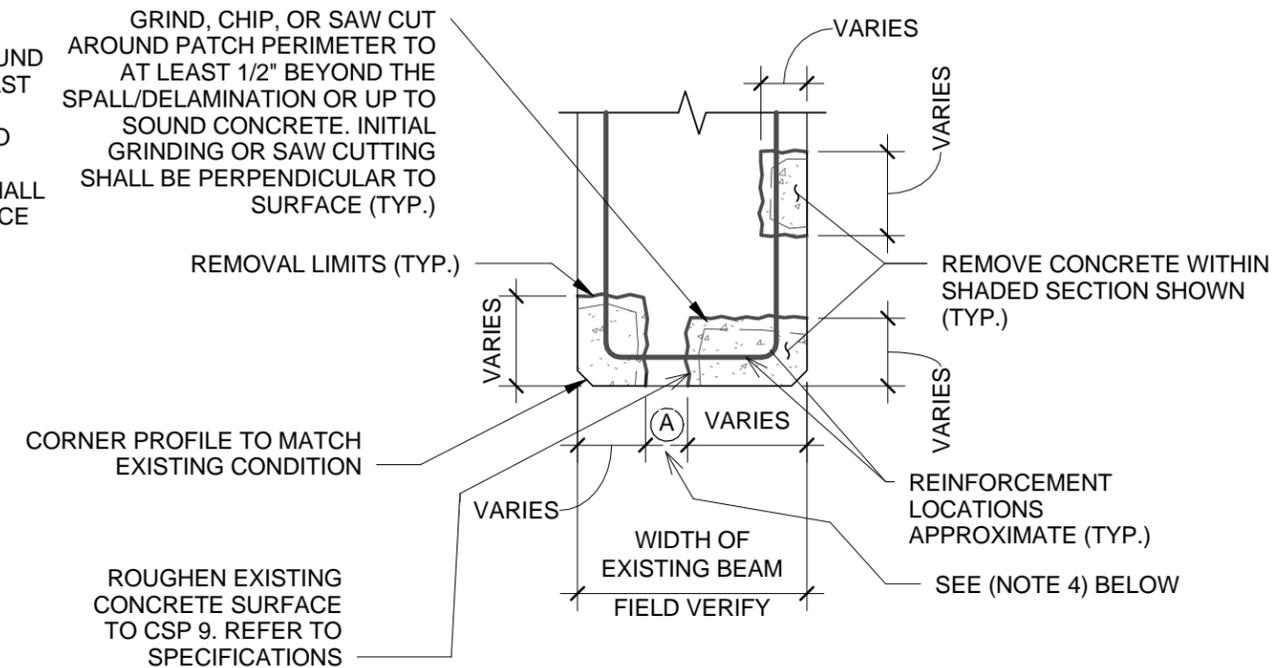

NOTES:

1. PROTECT EXISTING REINFORCEMENT FROM DAMAGE DURING CHIPPING, GRINDING OR SAW CUTTING FOR SPALL/DELAMINATION REPAIR.
2. REFER TO SECTION "SURFACE PREPARATION FOR PATCHING" FOR CLEANING AND COATING ALL EXPOSED REINFORCEMENT.
3. PROVIDE 3/4" CLEARANCE AROUND ALL EXPOSED REINFORCEMENT WHERE REQUIRED AS SPECIFIED IN SECTION "SURFACE PREPARATION FOR PATCHING."
4. WHERE DIMENSION "A" SHOWN IN DETAIL IS 4" OR LESS, THEN REPAIR ENTIRE WIDTH OF BEAM.
5. WHERE REINFORCEMENT THAT IS EXPOSED DURING SURFACE PREPARATION IS FOUND TO BE SEVERELY CORRODED OR HAS LOST 10% OR MORE OF ITS CROSS SECTIONAL AREA, SUPPLEMENTARY REINFORCEMENT MAY BE REQUIRED. REPORT TO ENGINEER FOR REVIEW AND DESIGN OF SUPPLEMENTARY REINFORCEMENT.
6. PROVIDE SHORING AS SPECIFIED BY ENGINEER PRIOR TO COMMENCEMENT OF ANY CONCRETE REMOVAL WORK.

4.2 TYPICAL - CONCRETE WALL REPAIR
12" = 1'-0" (TASK ITEM 4.2)

3.5 TYPICAL - CONCRETE BEAM REPAIR
NO SCALE (TASK ITEM 3.5)

No.	Date	DESCRIPTION
	08/05/16	Owner Review
	09/27/16	Issue For Bid

Designed by: WW

Approved by: RB

Drawn by: AZ

Project Number: D07.15029.01

Date: 08/05/16

Sheet Title:

TYPICAL
DETAILS

Sheet Title:


S4.2

Project Name:

CITYWIDE
GARAGE
IMPROVEMENTS
FY'16- WILLIAM
POE, CENTRO
YBOR & PALM
AVENUE

Client:

CITY OF TAMPA

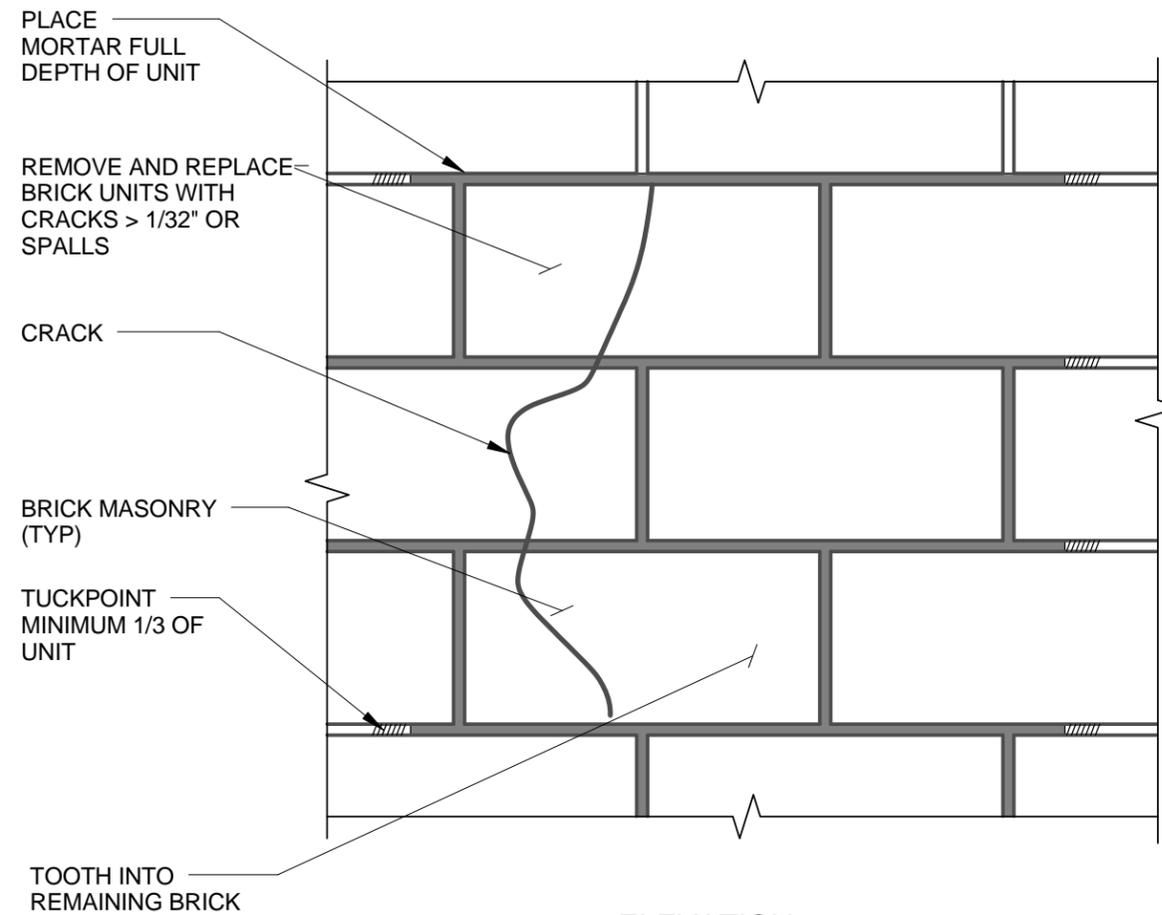

ELEVATION

NOTES:

1. REPLACEMENT MORTAR SHALL BE TYPE "N".
2. FLUSH DEBRIS FROM BRICK REMOVAL AREA WITH AIR.
3. DAMPEN JOINTS PRIOR TO PLACING PRE-HYDRATED POINTING MORTAR.
4. TOOL JOINT TO ORIGINAL PROFILE WHEN "THUMBPRINT" HARD.

No.	Date	DESCRIPTION
	08/05/16	Owner Review
	09/27/16	Issue For Bid

Designed by: WW

Approved by: RB

Drawn by: AZ

Project Number: D07.15029.01

Date: 08/05/16

Sheet Title:

TYPICAL
DETAILS

Sheet Title:

S4.3

8.3

TYPICAL - BRICK REPLACEMENT

NO SCALE

(TASK ITEM 8.3)