


This document, together with the concepts and designs presented herein, as an instrument of service, is intended only for the specific purpose and client for which it was prepared. Reuse of and improper reliance on this document without written authorization and adaptation by Kimley-Horn and Associates, Inc. shall be without liability to Kimley-Horn and Associates, Inc.

No.	REVISIONS	DATE	BY

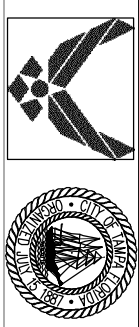

SCALE AS NOTED
 DESIGNED BY
 DRAWN BY WJM
 CHECKED BY

Murphy LaRocca Consulting Group, Inc.

 Kimley-Horn and Associates, Inc.
 1017 Phoenicia Avenue, Suite 200, Tampa, FL 33610
 PHONE: (813) 744-8100
 WWW.KIMLEY-HORN.COM CA 0000999


DATE
 JUNE 16, 2006
 PROJECT NO.
 048769005

CITY OF TAMPA
 MACDILL AFB/CITY OF TAMPA
 JOINT LAND USE STUDY
 FLORIDA

DESIGN ENGINEER:
 William J. Mather
 FLORIDA REGISTRATION NUMBER:
 62846

PROPOSED LAND USE PLAN
 EXHIBIT 5-1

SHEET NUMBER

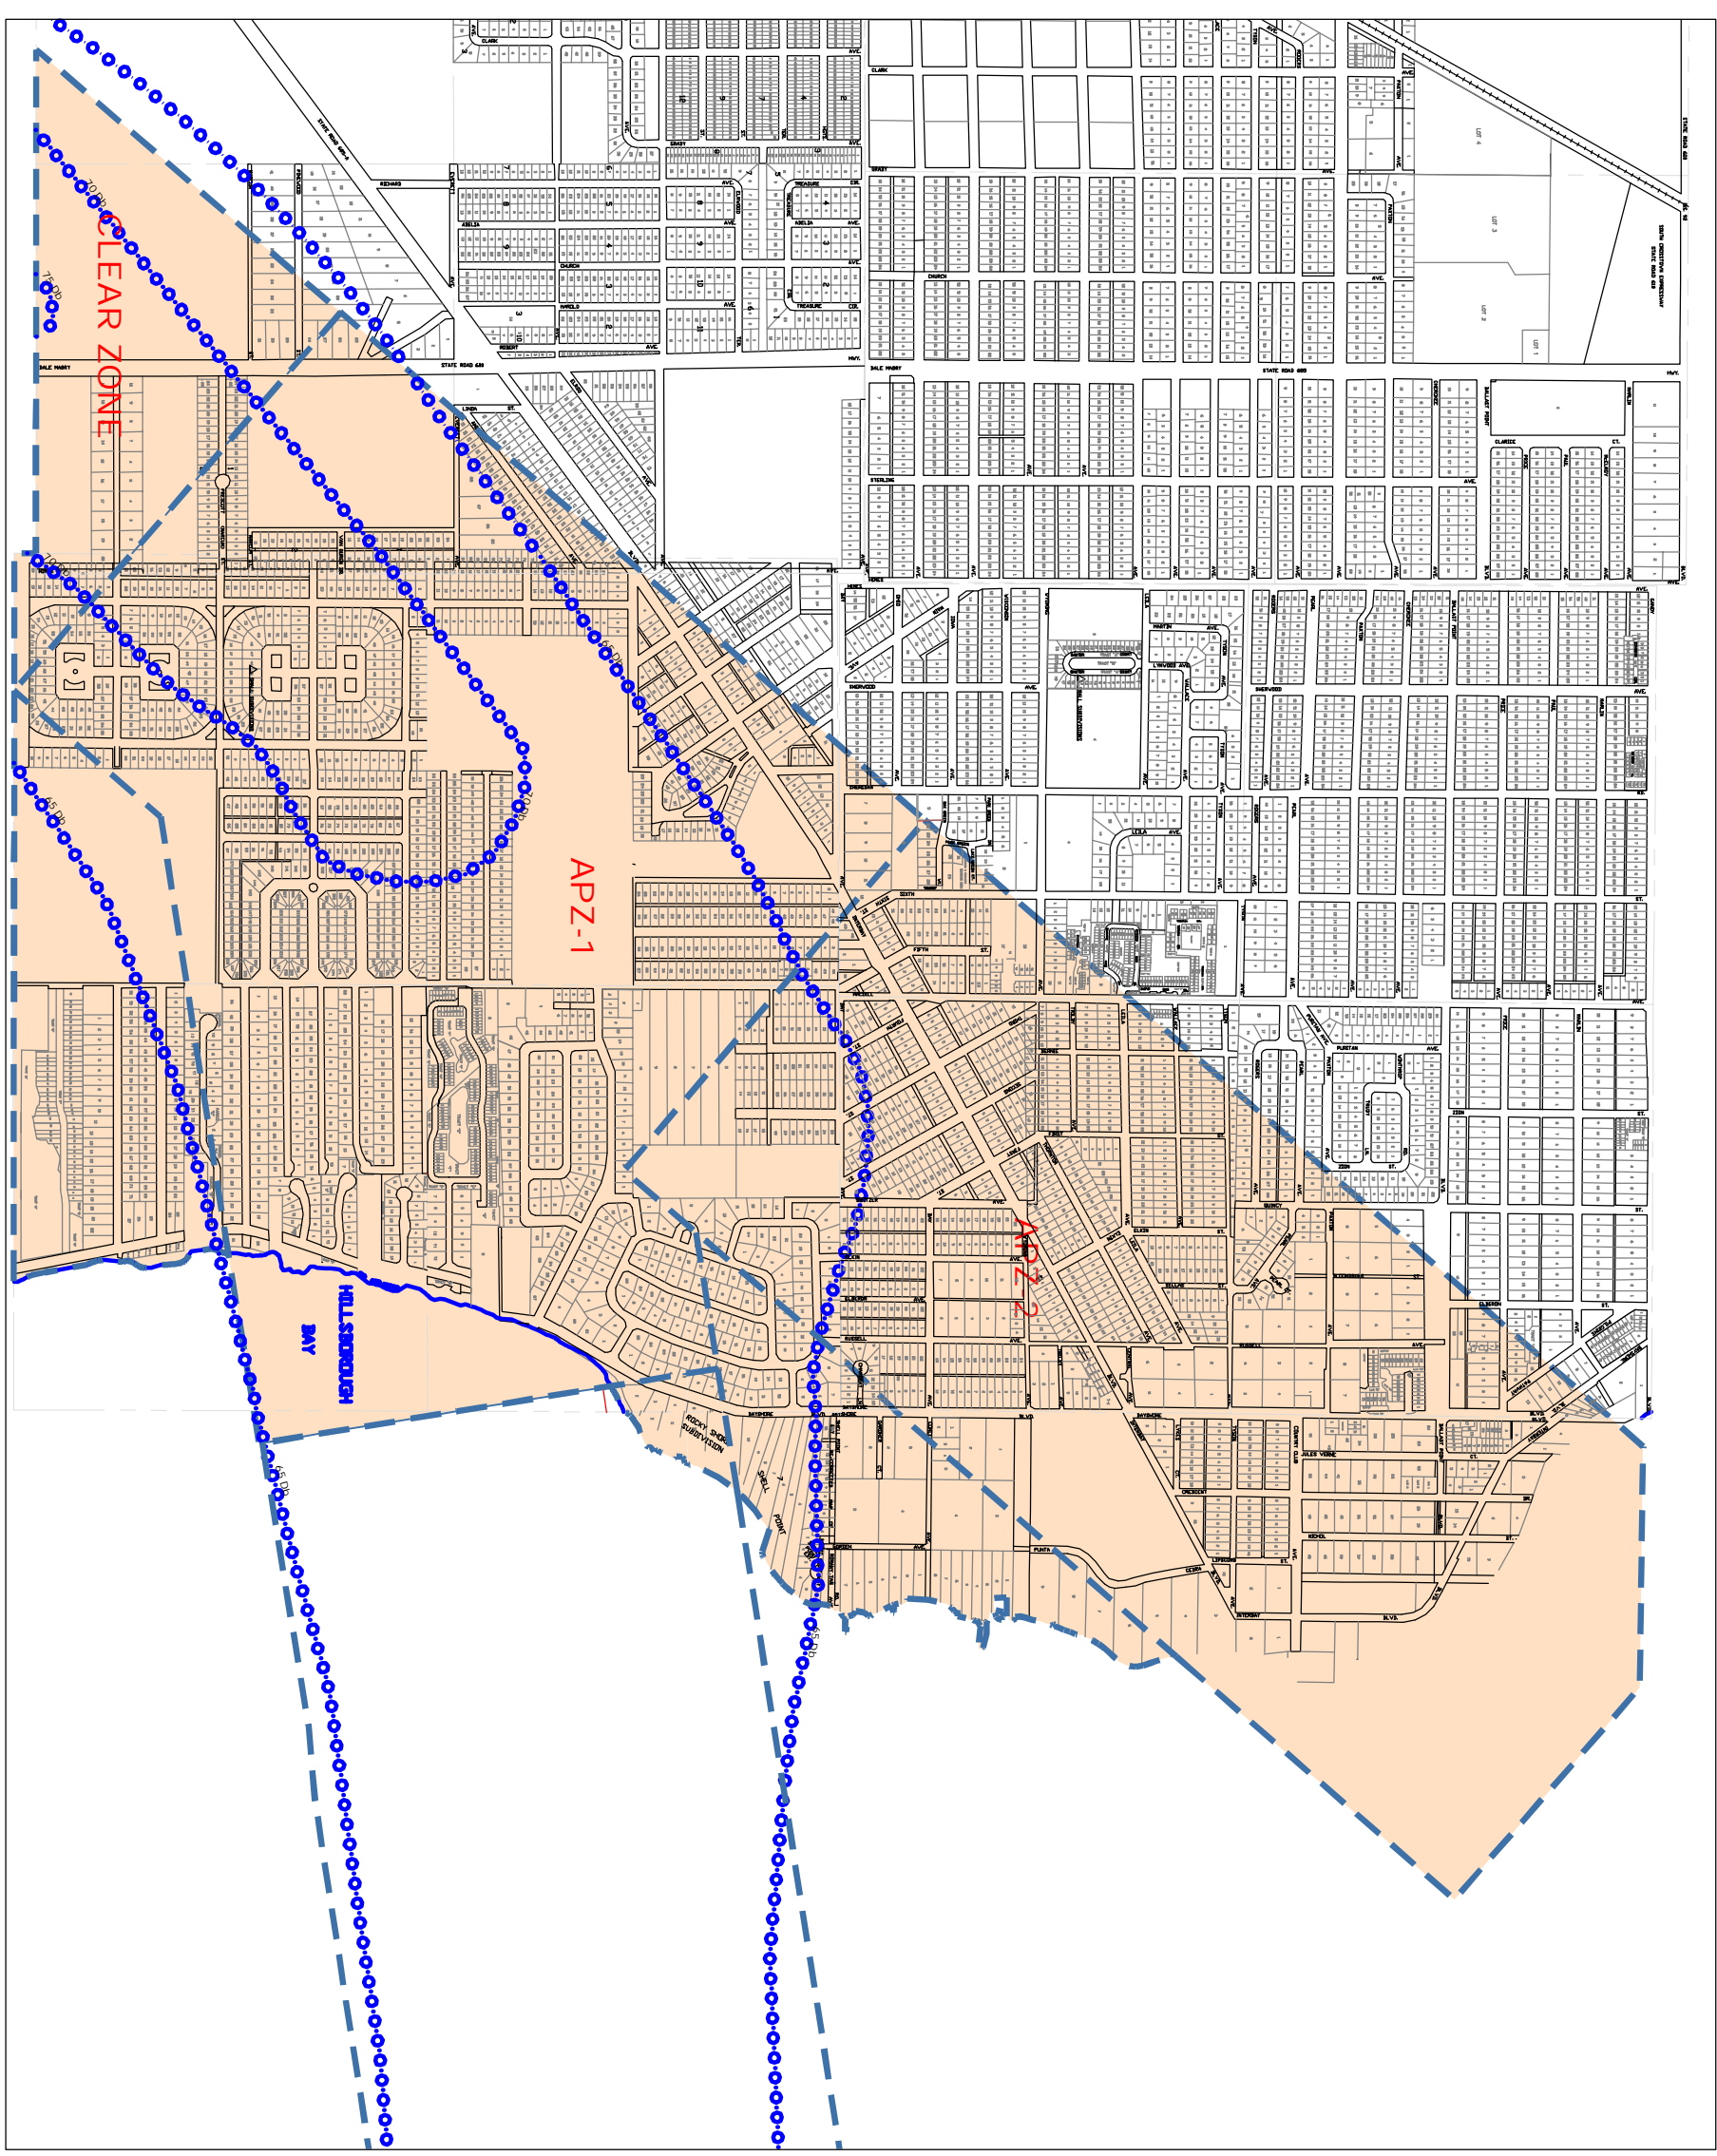

LEGEND

- MI-AP FLUE (CLEAR ZONE; APZ - 1, APZ-2)
- NOISE LINE (Db LEVEL)