


This document, together with the concepts and designs presented herein, as an instrument of service, is intended only for the specific purpose and client for which it was prepared. Reuse of and improper reliance on this document without written authorization and adaptation by Kimley-Horn and Associates, Inc. shall be without liability to Kimley-Horn and Associates, Inc.

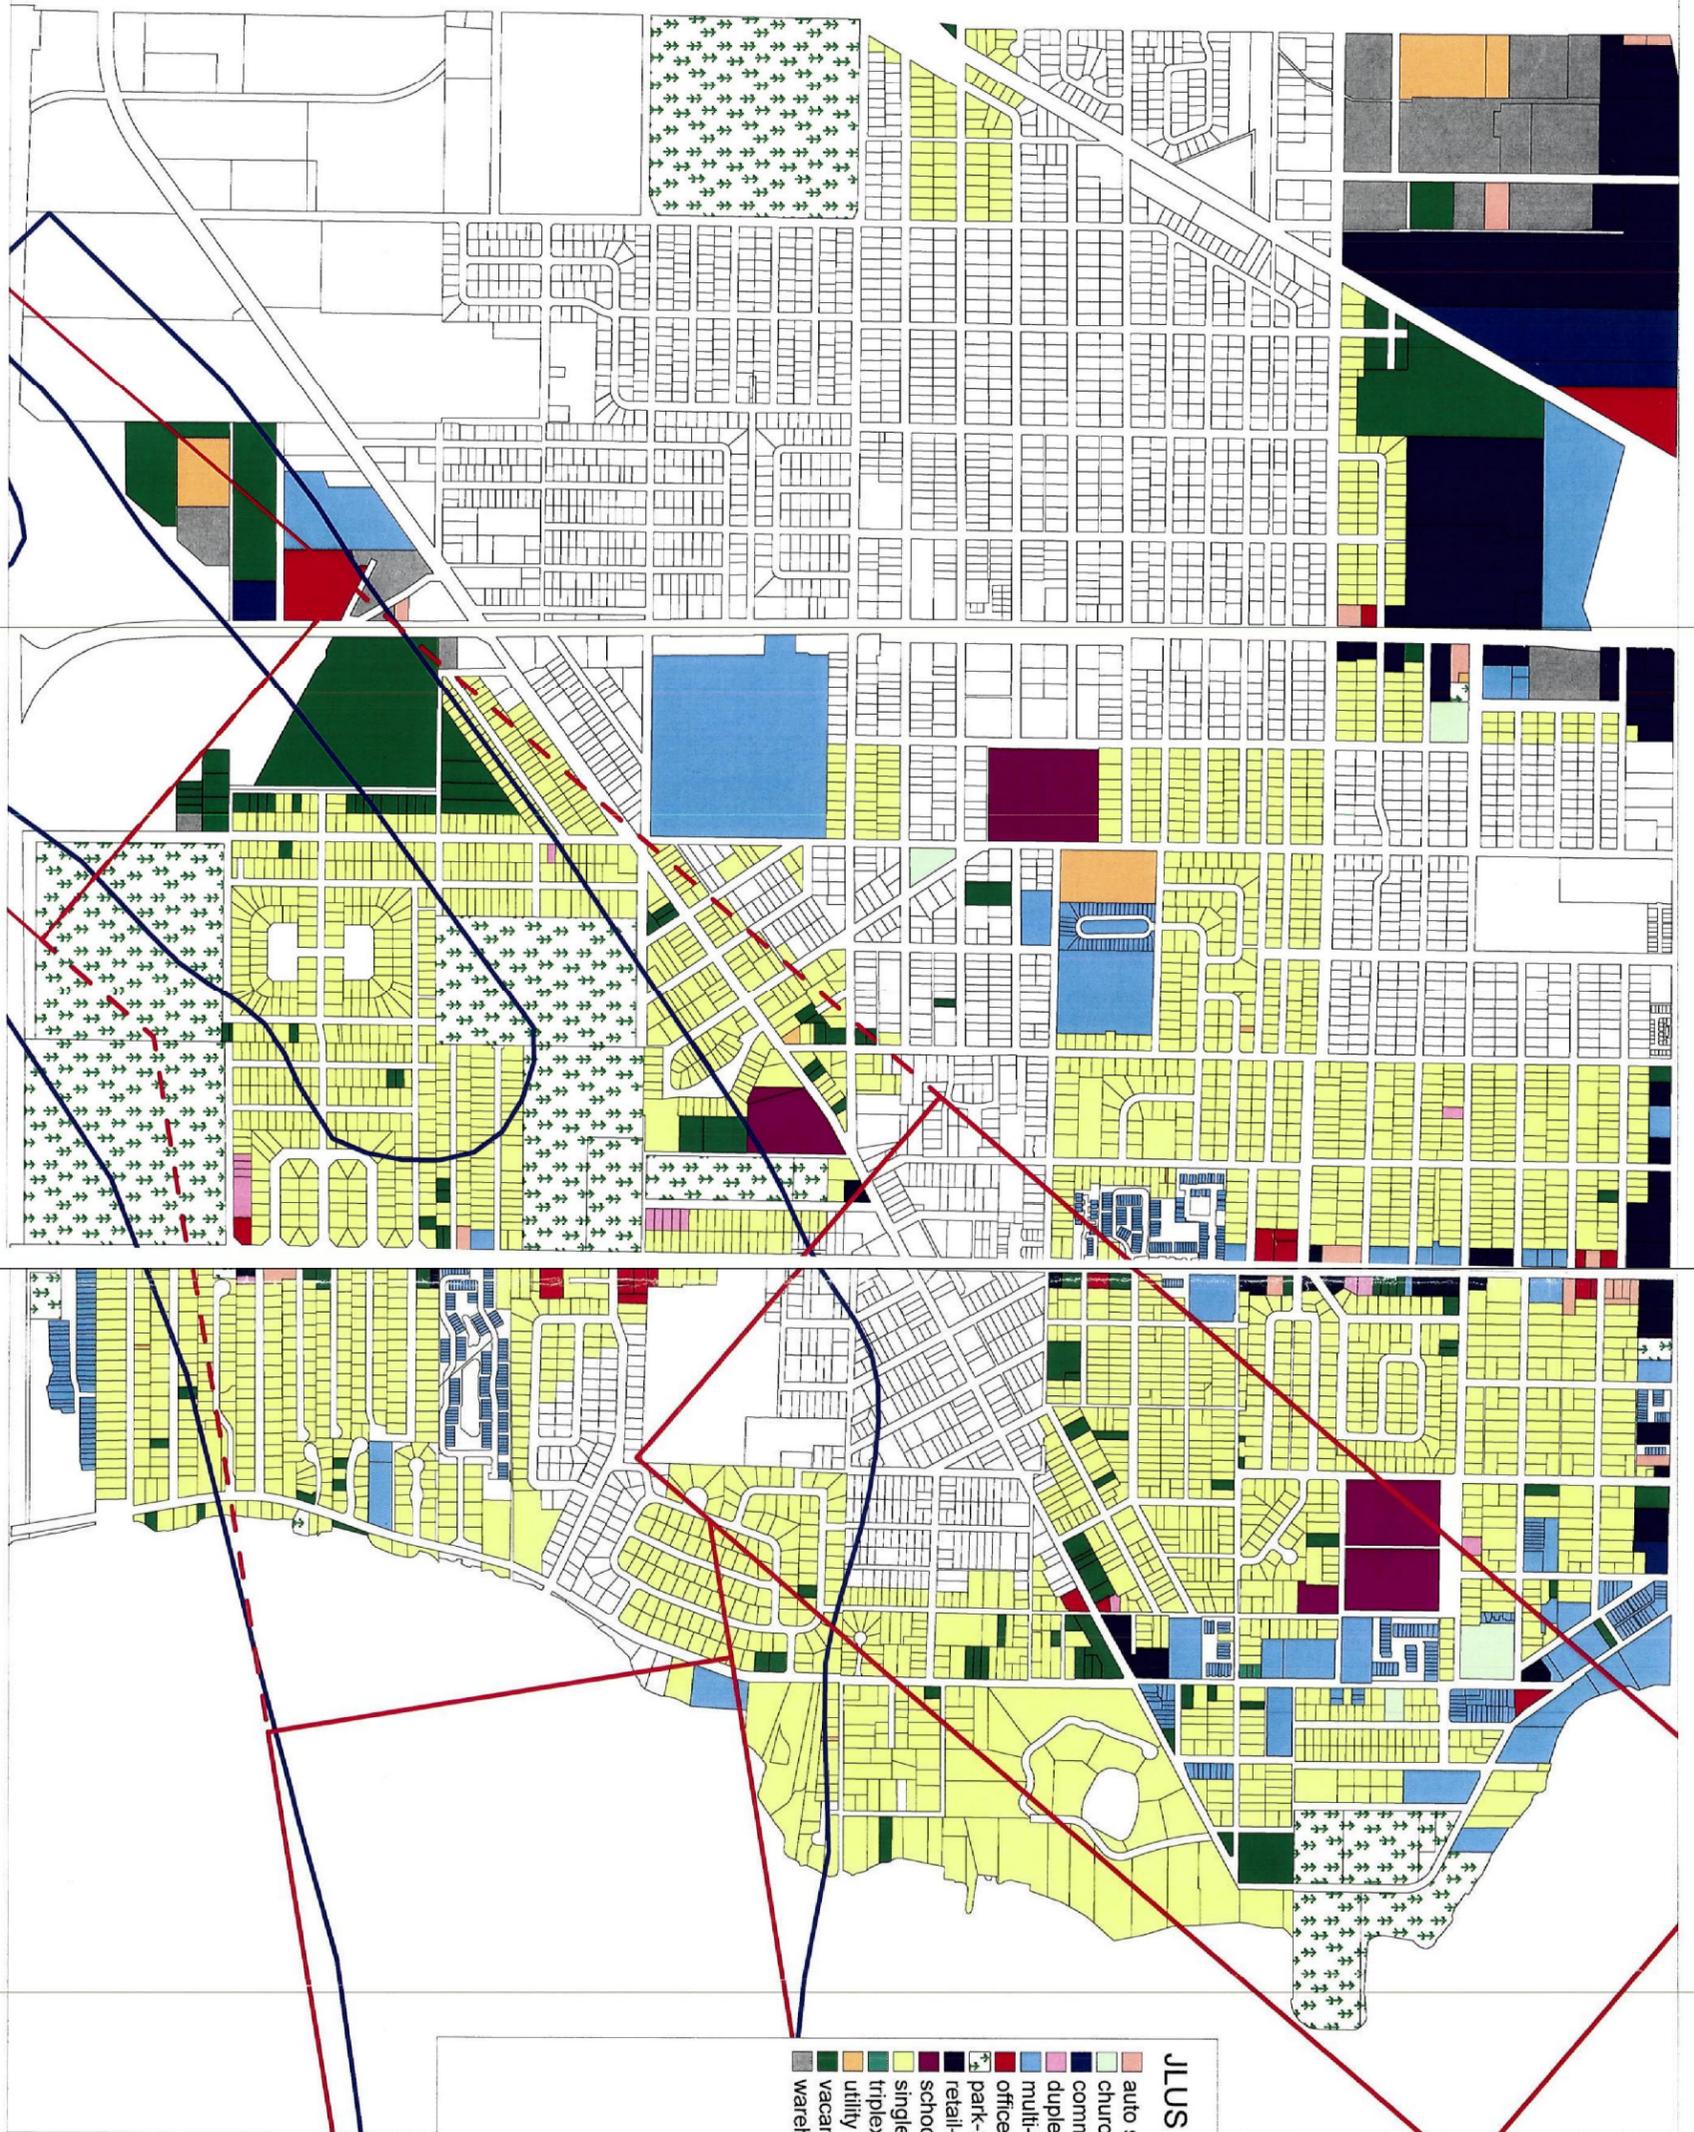

JLUS Area - Existing Uses	
auto sales-repair	(18)
church-religious	(4)
commercial parking lot	(4)
duplex	(16)
multi-family	(617)
office-general	(21)
park-recreational facility	(17)
retail-general	(53)
school	(5)
single-family	(2950)
triplex	(3)
utility	(12)
vacant land	(124)
warehouse-industrial-mini-storage	(16)

No.	REVISIONS	DATE	BY



SCALE AS NOTED  
 DESIGNED BY  
 DRAWN BY WJM  
 CHECKED BY  
**Kimley-Horn and Associates, Inc.**  
 10117 Princess Palm Avenue, Suite 300, Tampa, FL 33610  
 PHONE: (813) 620-1860 FAX: (813) 620-1542  
 WWW.KIMLEY-HORN.COM CA 00006985

DATE: JUNE 16, 2006  
 PROJECT NO.: 048769005  
**CITY OF TAMPA**  
**MACDILL AFB/CITY OF TAMPA**  
**JOINT LAND USE STUDY**  
 HILLSBOROUGH FLORIDA

DESIGN ENGINEER:  
 William J. Mather  
 FLORIDA REGISTRATION NUMBER:  
 62846

**EXISTING LAND USE**  
**EXHIBIT 4-12**

SHEET NUMBER